


DWG. NAME: C:\Documents and Settings\broj\Local Settings\Application Data\Autodesk\AutoCAD 2006\VF16.Z\enu\Template\ARCHITECTURAL.dwt. DATE: 07-12-11. TIME: 11:21

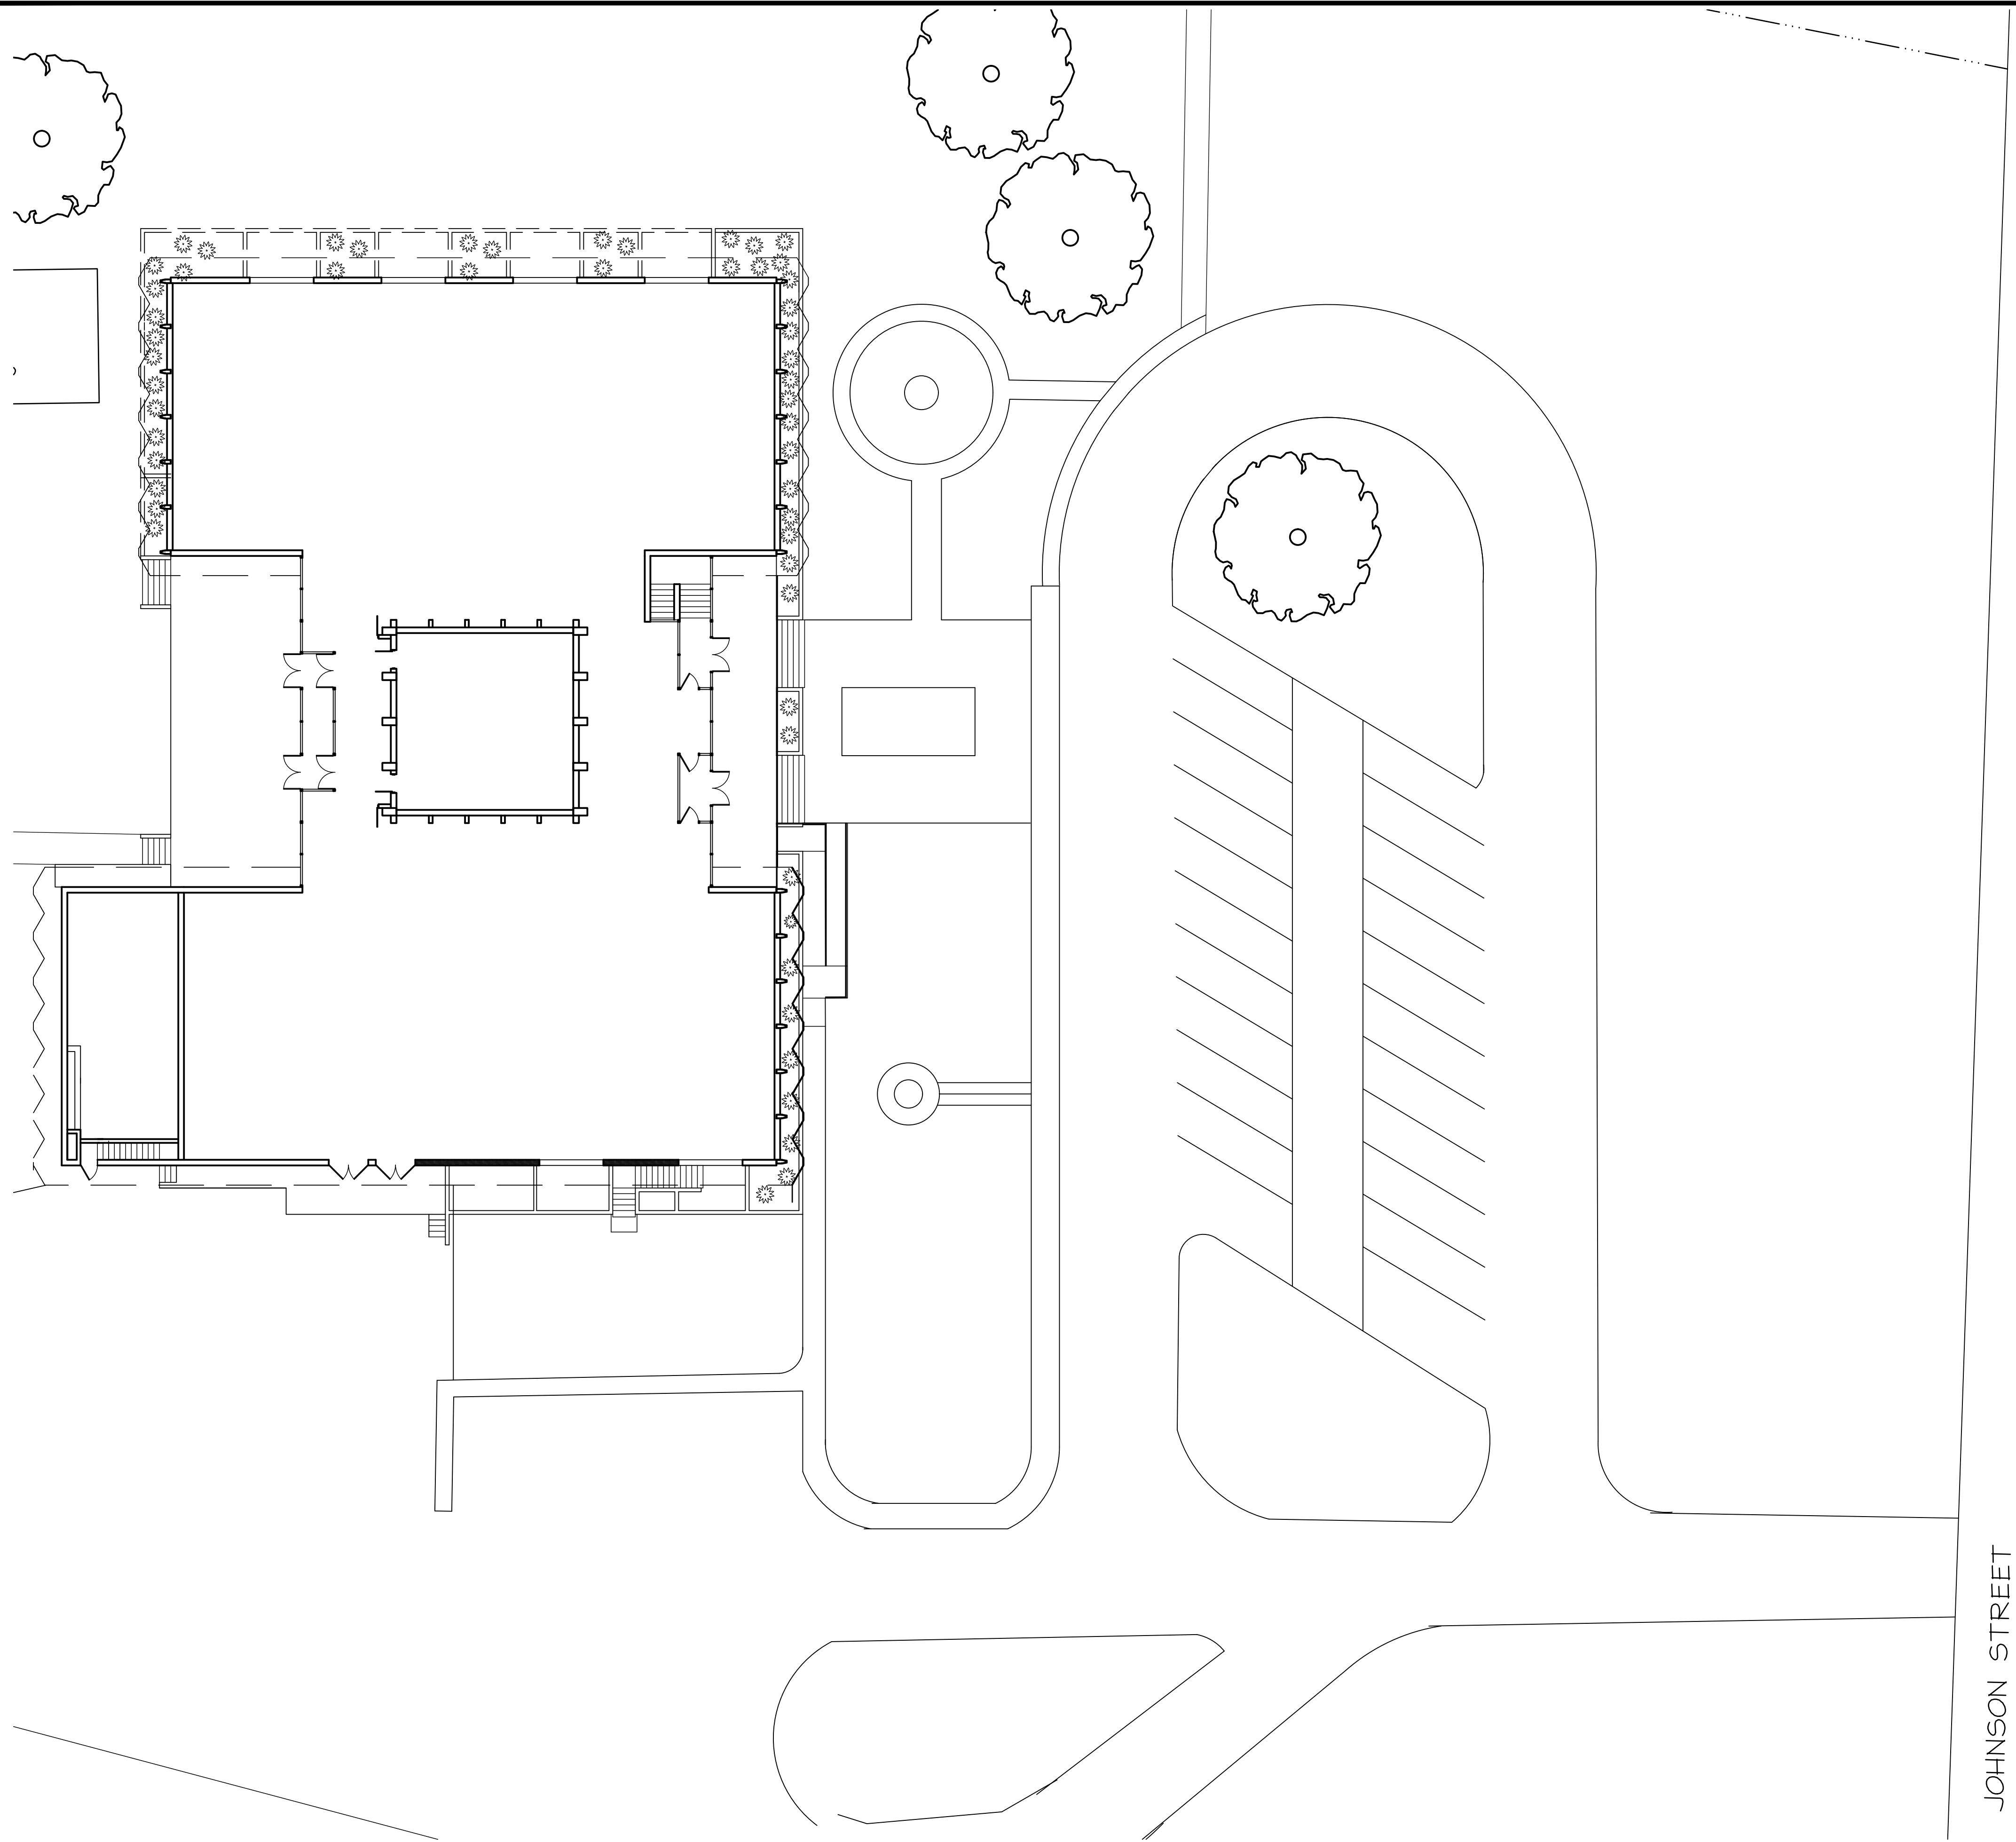

JOHNSON STREET

EXISTING & DEMO SITE PLAN

SCALE: 1/16" = 1'-0"

CHANGES TO PLANS AND SPECIFICATIONS

ANY CHANGE, INCLUDING ALTERATION, MODIFICATION, ADDITION, DELETION OR DEVIATION BY THE OWNER, CONTRACTOR, SUB-CONTRACTOR OR ANY OTHER PARTY OF ANY OF THE CONTRACT DOCUMENTS INCLUDING, BUT NOT LIMITED TO, THE PLANS AND SPECIFICATIONS AS SUBMITTED BY THE ARCHITECT/ENGINEER, SHALL NOT BE BINDING UPON OR CONSIDERED TO BE THE WORK OF THE ARCHITECT/ENGINEER. ANY SUCH CHANGE BY THE OWNER, CONTRACTOR, SUB-CONTRACTOR OR ANY OTHER PARTY, WITHOUT THE WRITTEN APPROVAL OF THE ARCHITECT/ENGINEER SHALL NOT BE THE RESPONSIBILITY OF THE ARCHITECT/ENGINEER. THE PARTY WHO MADE THE CHANGE SHALL DEFEND, INDEMNIFY AND HOLD HARMLESS THE ARCHITECT/ENGINEER FROM ANY AND ALL LIABILITY RESULTING FROM SUCH CHANGE.



R. S. SCOTT ASSOCIATES, INC.
ENGINEERING • ARCHITECTURE • SURVEYING

405 RIVER STREET
ALPENA, MICHIGAN 49707
(989) 354-3178


BESSER MUSEUM
INTERIOR STUDY & EXTERIOR STUDY
XXXXXXX
ALPENA, MI 49707

EXISTING SITE PLAN

BY:	DATE:	W.O. 71-2074-1	SHEET NO.
SFE		W.O. 71-2074-2	
CHK:	DATE:	ISSUE DATE	
SFE			

THESE DRAWINGS ARE THE PROPERTY OF THE ARCHITECT/ENGINEER AND ARE NOT TO BE REUSED OR REPRODUCED WITHOUT HIS WRITTEN PERMISSION. THIS DRAWING IS COPYWRITTEN

DWG. NAME: C:\Documents and Settings\broj\Local Settings\Application Data\Autodesk\AutoCAD 2006\VF16.Z\enu\Template\ARCHITECTURAL.dwt. DATE: 07-12-11. TIME: 11:21

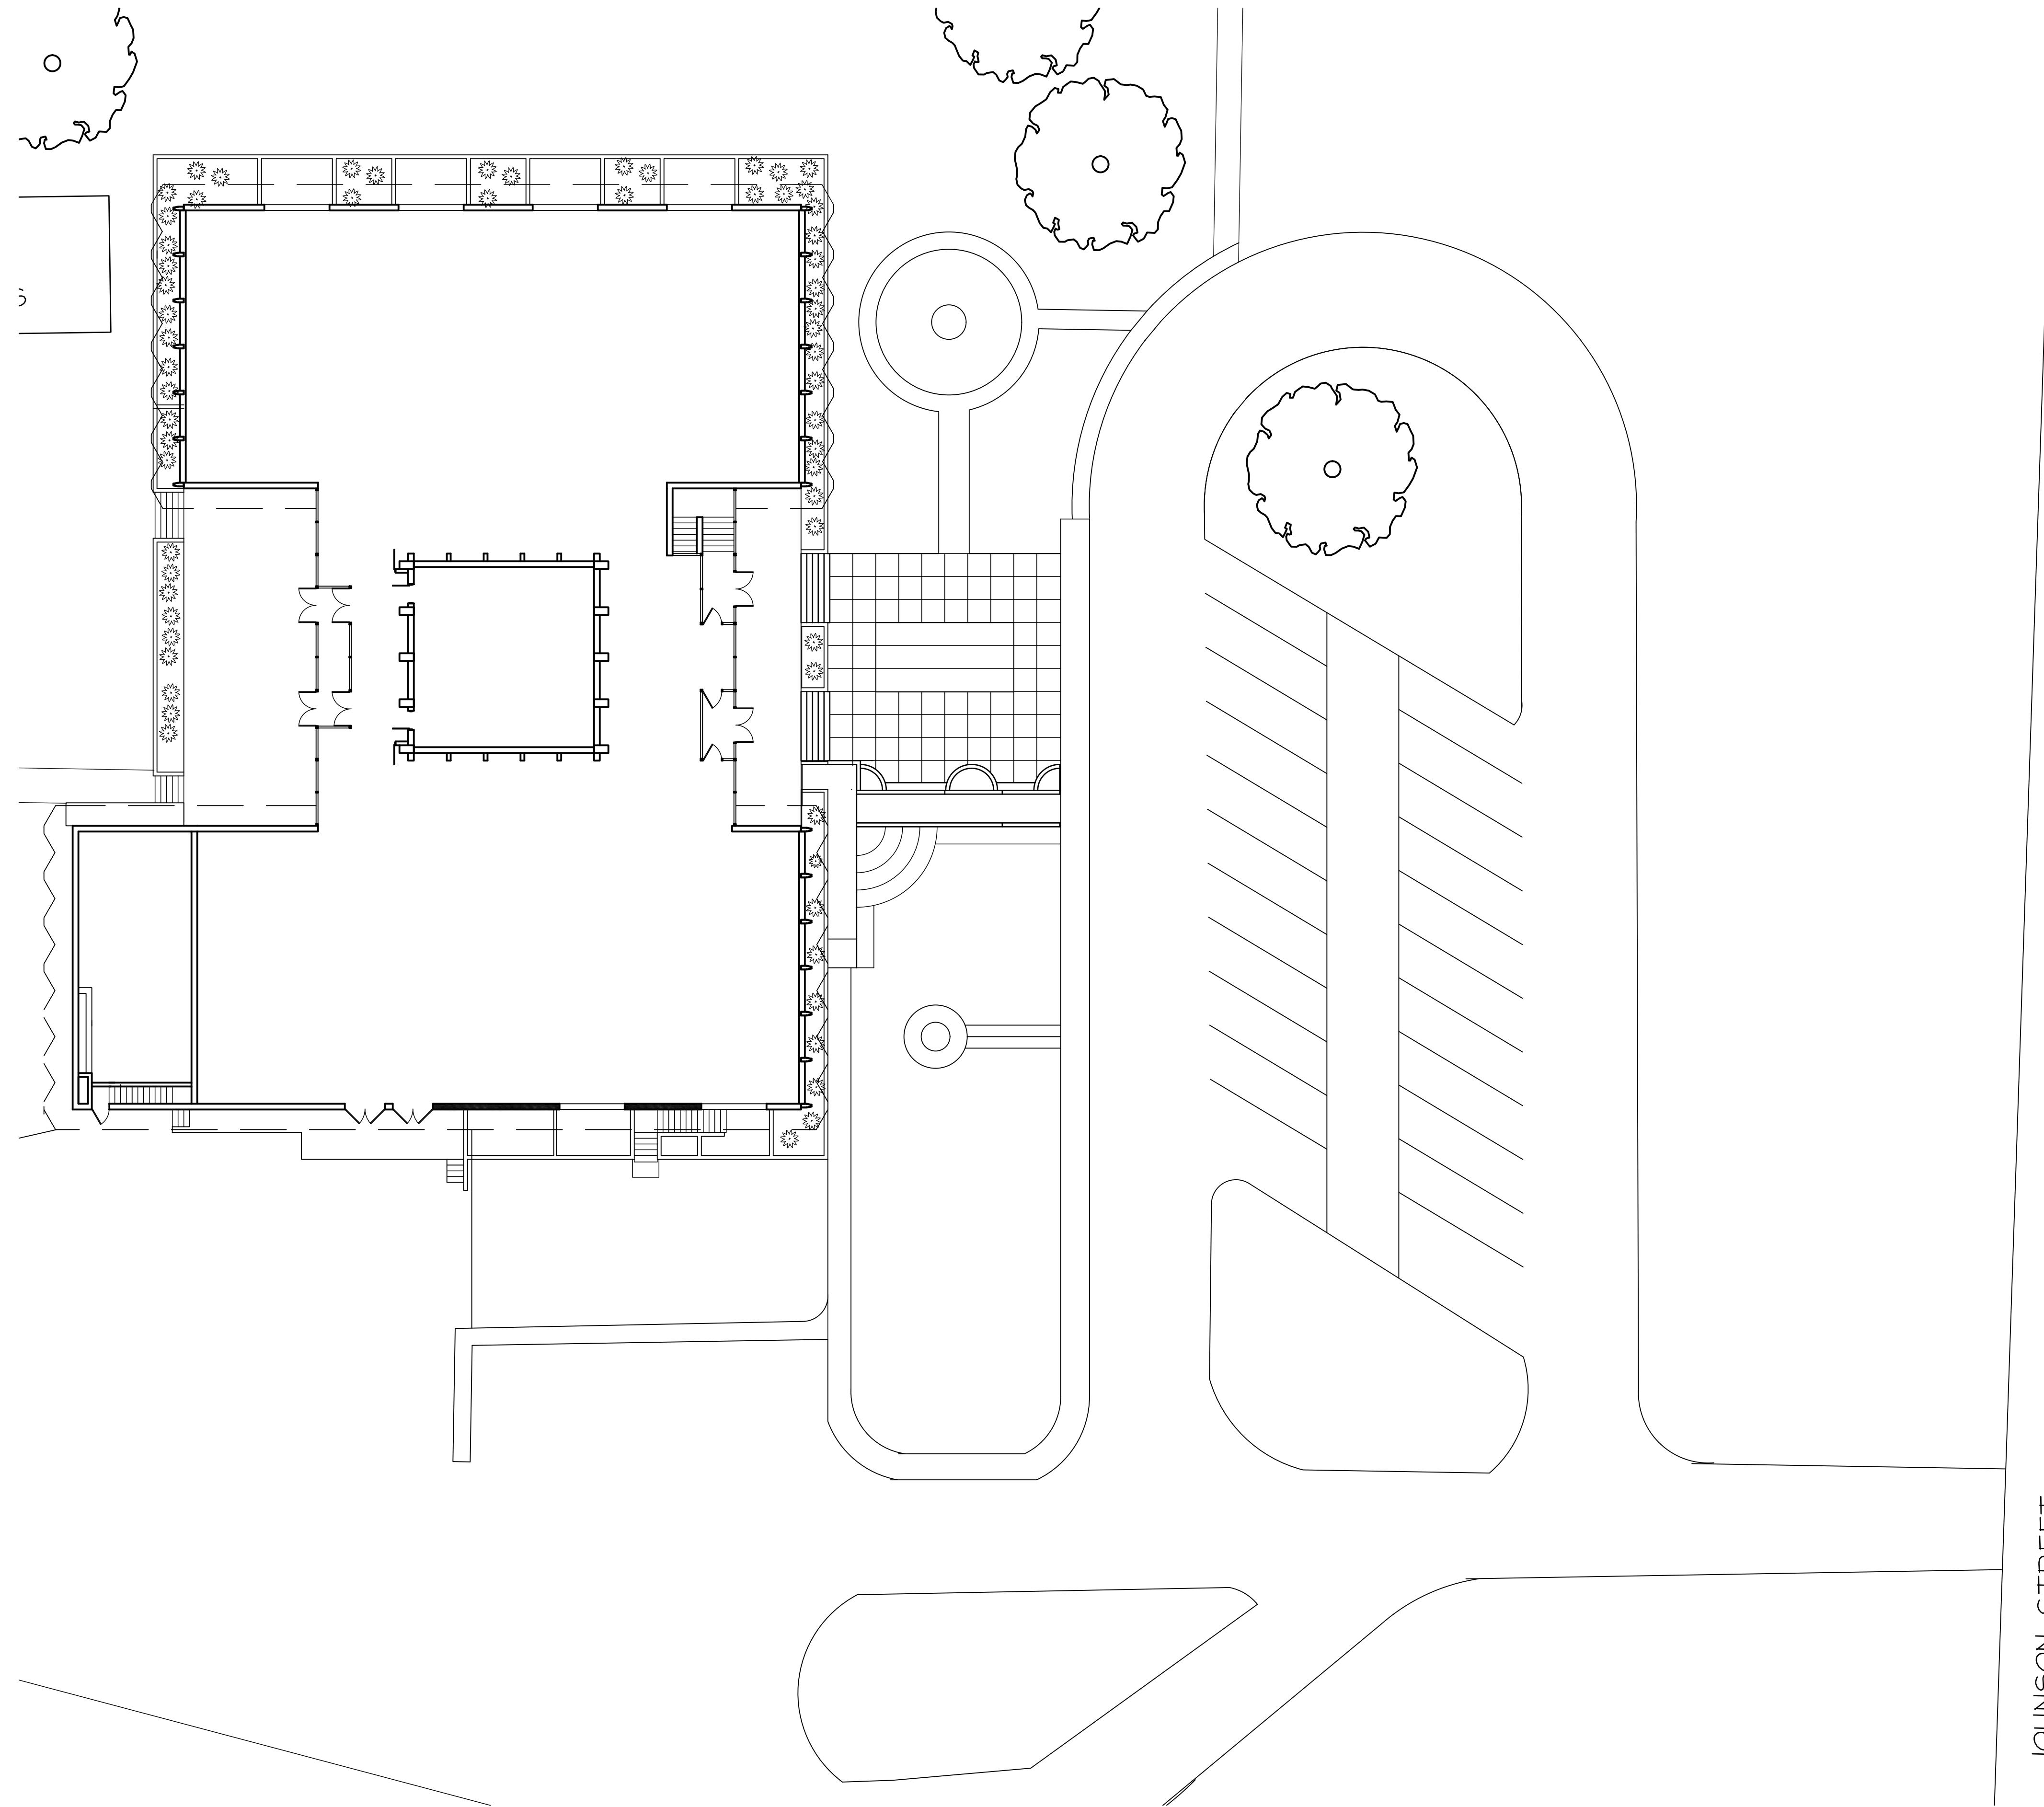

JOHNSON STREET

PROPOSED SITE PLAN

SCALE: 1/16" = 1'-0"

CHANGES TO PLANS AND SPECIFICATIONS

ANY CHANGE, INCLUDING ALTERATION, MODIFICATION, ADDITION, DELETION OR DEVIATION BY THE OWNER, CONTRACTOR, SUB-CONTRACTOR OR ANY OTHER PARTY OF ANY OF THE CONTRACT DOCUMENTS INCLUDING, BUT NOT LIMITED TO, THE PLANS AND SPECIFICATIONS AS SUBMITTED BY THE ARCHITECT/ENGINEER, SHALL NOT BE BINDING UPON OR CONSIDERED TO BE THE WORK OF THE ARCHITECT/ENGINEER. ANY SUCH CHANGE BY THE OWNER, CONTRACTOR, SUB-CONTRACTOR OR ANY OTHER PARTY, WITHOUT THE WRITTEN APPROVAL OF THE ARCHITECT/ENGINEER SHALL NOT BE THE RESPONSIBILITY OF THE ARCHITECT/ENGINEER. THE PARTY WHO MADE THE CHANGE SHALL DEFEND, INDEMNIFY AND HOLD HARMLESS THE ARCHITECT/ENGINEER FROM ANY AND ALL LIABILITY RESULTING FROM SUCH CHANGE.



R. S. SCOTT ASSOCIATES, INC.
ENGINEERING • ARCHITECTURE • SURVEYING

405 RIVER STREET
ALPENA, MICHIGAN 49707
(989) 354-3178


BESSER MUSEUM
INTERIOR STUDY & EXTERIOR STUDY
XXXXXXX
ALPENA, MI 49707

PROPOSED SITE PLAN

BY:	DATE:	W.O. 71-2074-1	SHEET NO.
SFE		W.O. 71-2074-2	
CHK:	DATE:	ISSUE DATE	
SFE			

THESE DRAWINGS ARE THE PROPERTY OF THE ARCHITECT/ENGINEER AND ARE NOT TO BE REUSED OR REPRODUCED WITHOUT HIS WRITTEN PERMISSION. THIS DRAWING IS COPYWRITTEN

DWG. NAME: C:\Documents and Settings\jbrody\Local Settings\Application Data\Autodesk\AutoCAD 2006\VF16.Z\enu\Template\ARCHITECTURAL.dwt. DATE: 07-12-11. TIME: 11:21

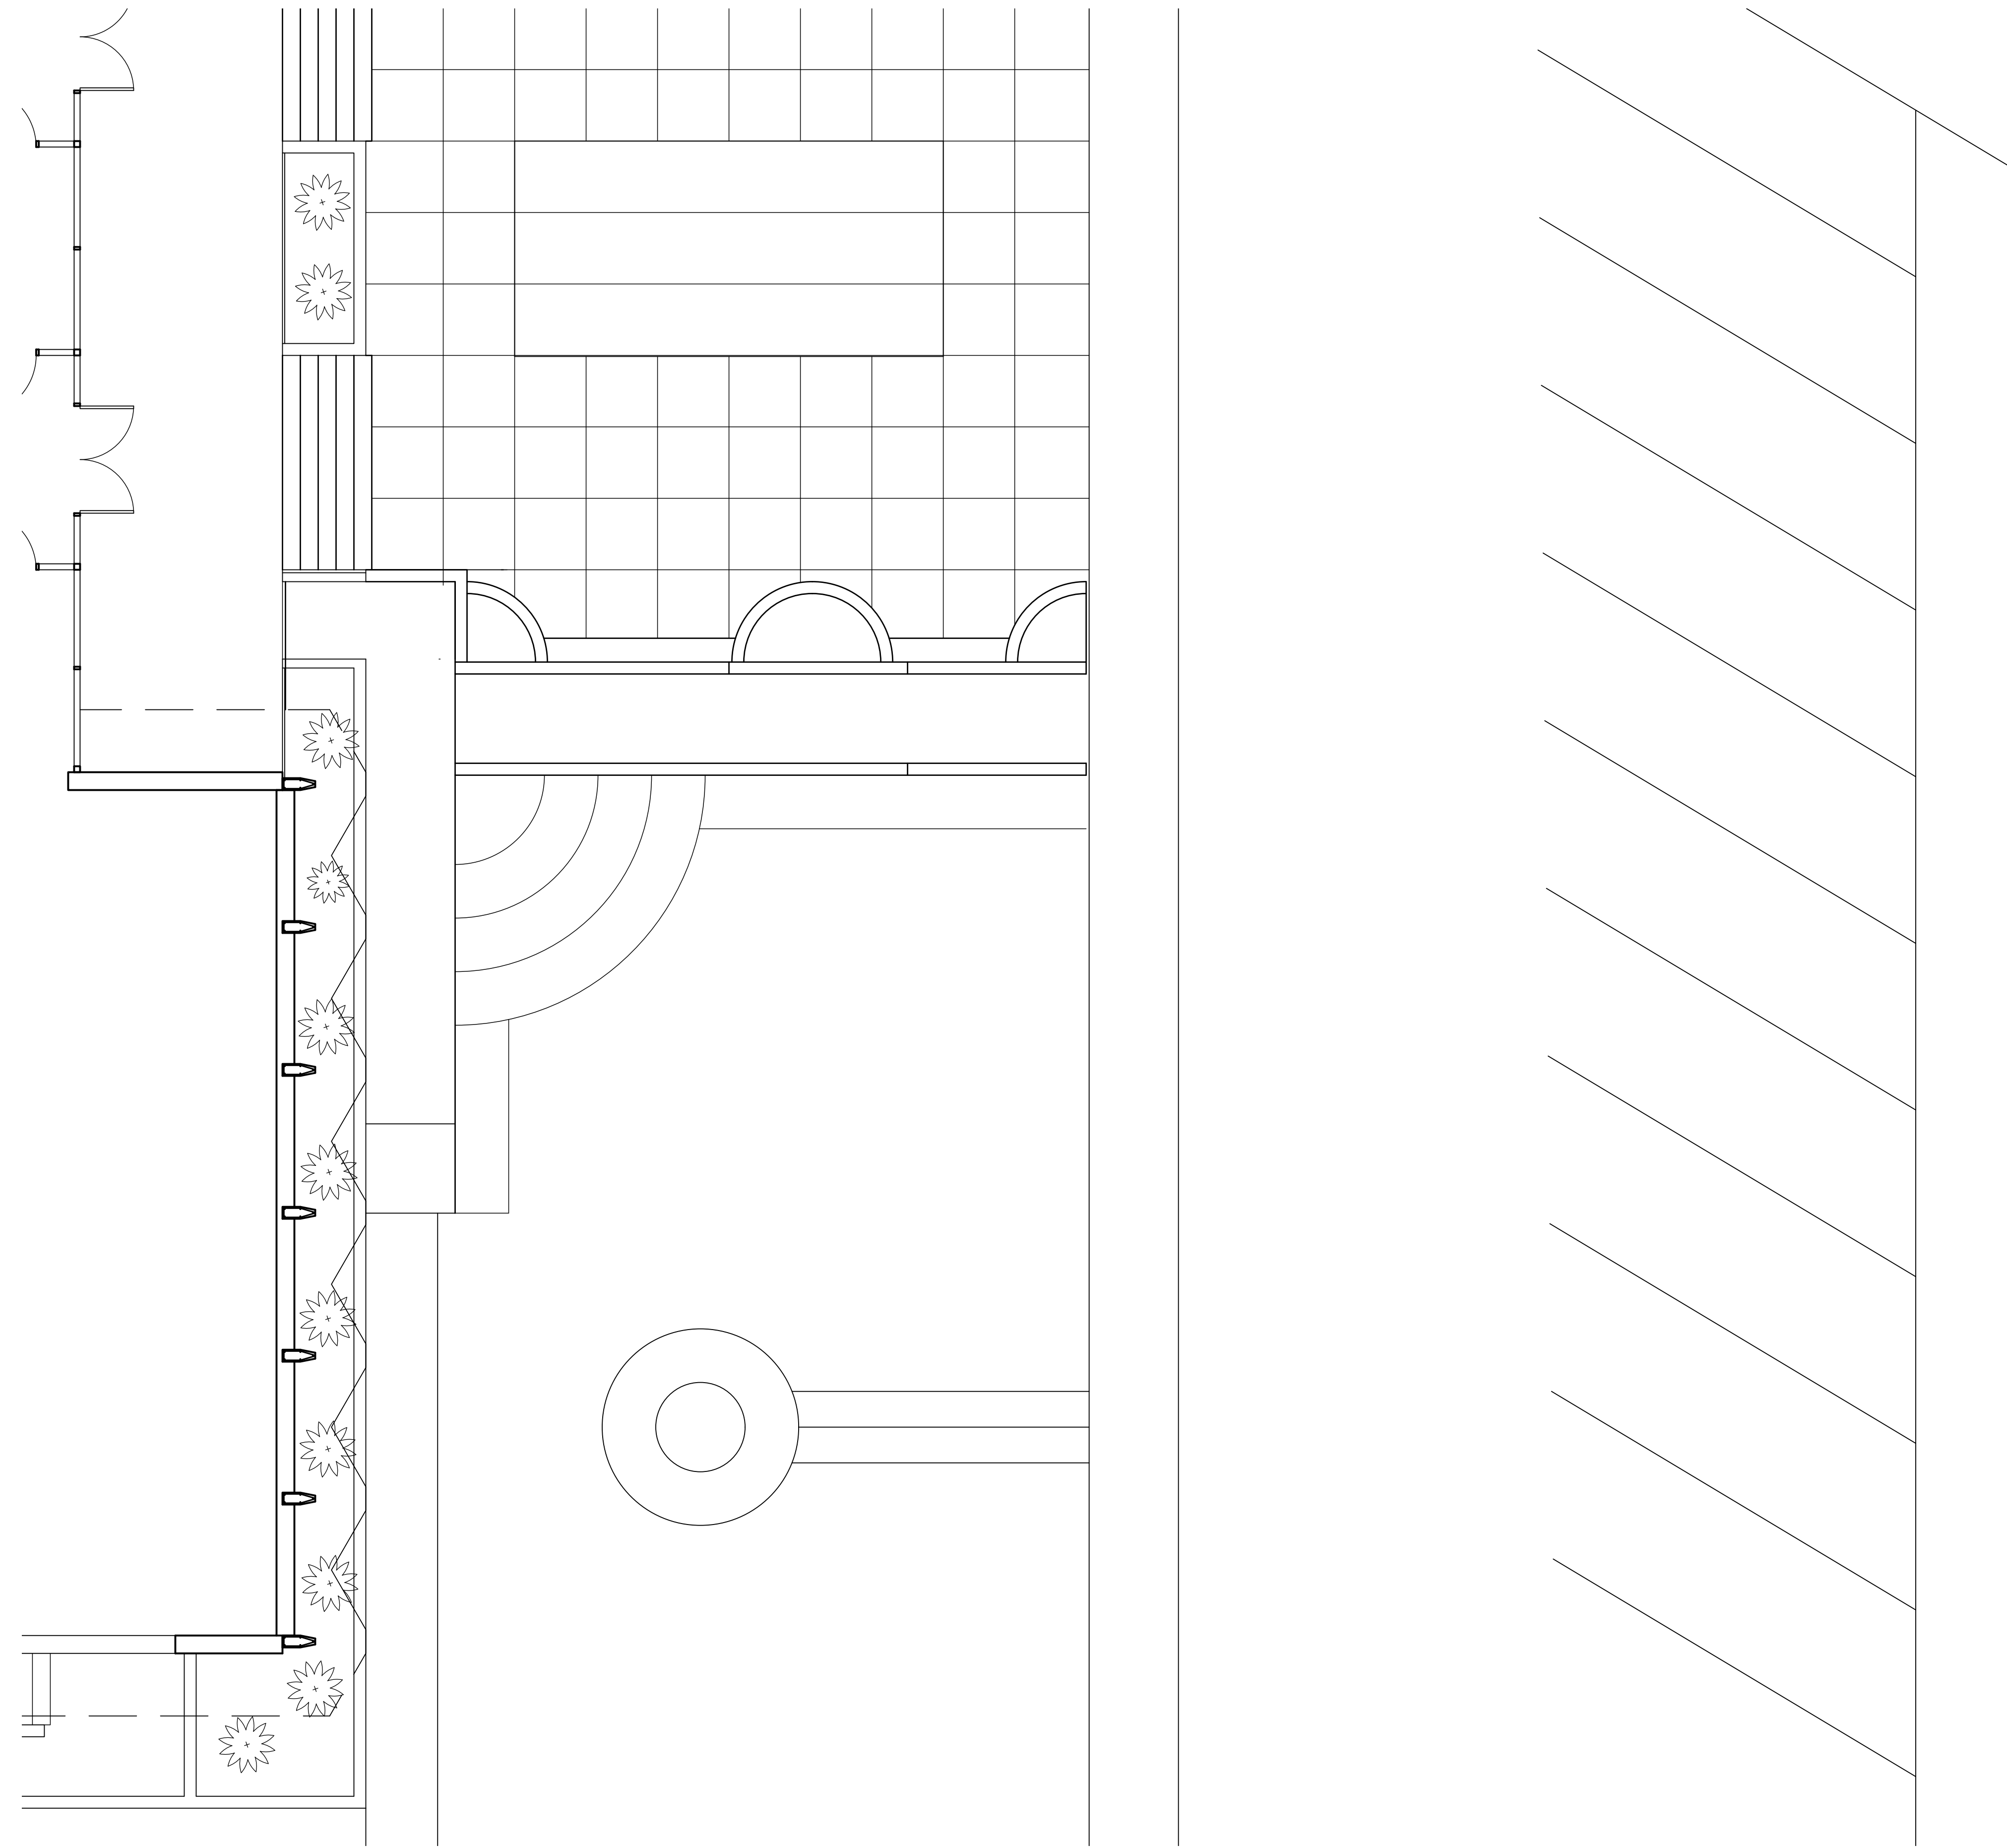

PROPOSED SITE PLAN DETAIL: BARRIER FREE ACCESS

SCALE: 1/16" = 1'-0"

CHANGES TO PLANS AND SPECIFICATIONS

ANY CHANGE, INCLUDING ALTERATION, MODIFICATION, ADDITION, DELETION OR DEVIATION BY THE OWNER, CONTRACTOR, SUB-CONTRACTOR OR ANY OTHER PARTY OF ANY OF THE CONTRACT DOCUMENTS INCLUDING, BUT NOT LIMITED TO, THE PLANS AND SPECIFICATIONS AS SUBMITTED BY THE ARCHITECT/ENGINEER, SHALL NOT BE BINDING UPON OR CONSIDERED TO BE THE WORK OF THE ARCHITECT/ENGINEER. ANY SUCH CHANGE BY THE OWNER, CONTRACTOR, SUB-CONTRACTOR OR ANY OTHER PARTY, WITHOUT THE WRITTEN APPROVAL OF THE ARCHITECT/ENGINEER SHALL NOT BE THE RESPONSIBILITY OF THE ARCHITECT/ENGINEER. THE PARTY WHO MADE THE CHANGE SHALL OBTAIN INDEMNITY AND HOLD HARMLESS THE ARCHITECT/ENGINEER FROM ANY AND ALL LIABILITY RESULTING FROM SUCH CHANGE.



R. S. SCOTT ASSOCIATES, INC.
ENGINEERING • ARCHITECTURE • SURVEYING

405 RIVER STREET
ALPENA, MICHIGAN 49707
(989) 354-3178


BESSER MUSEUM
INTERIOR STUDY & EXTERIOR STUDY
XXXXXXX
ALPENA, MI 49707

**PROPOSED
SITE PLAN DETAIL**

BY:	DATE:	W.O. 71-2074-1	SHEET NO.
SFE		W.O. 71-2074-2	
CHK:	DATE:	ISSUE DATE	
SFE			

THESE DRAWINGS ARE THE PROPERTY OF THE ARCHITECT/ENGINEER AND ARE NOT TO BE REUSED OR REPRODUCED WITHOUT HIS WRITTEN PERMISSION. THIS DRAWING IS COPYWRITTEN

D:\Documents and Settings\brooy\Local Settings\Application Data\Autodesk\AutoCAD 2006\VF16.2\enu\Template\ARCHITECTURAL.dwt, DATE: 07-12-11, TIME: 11:21

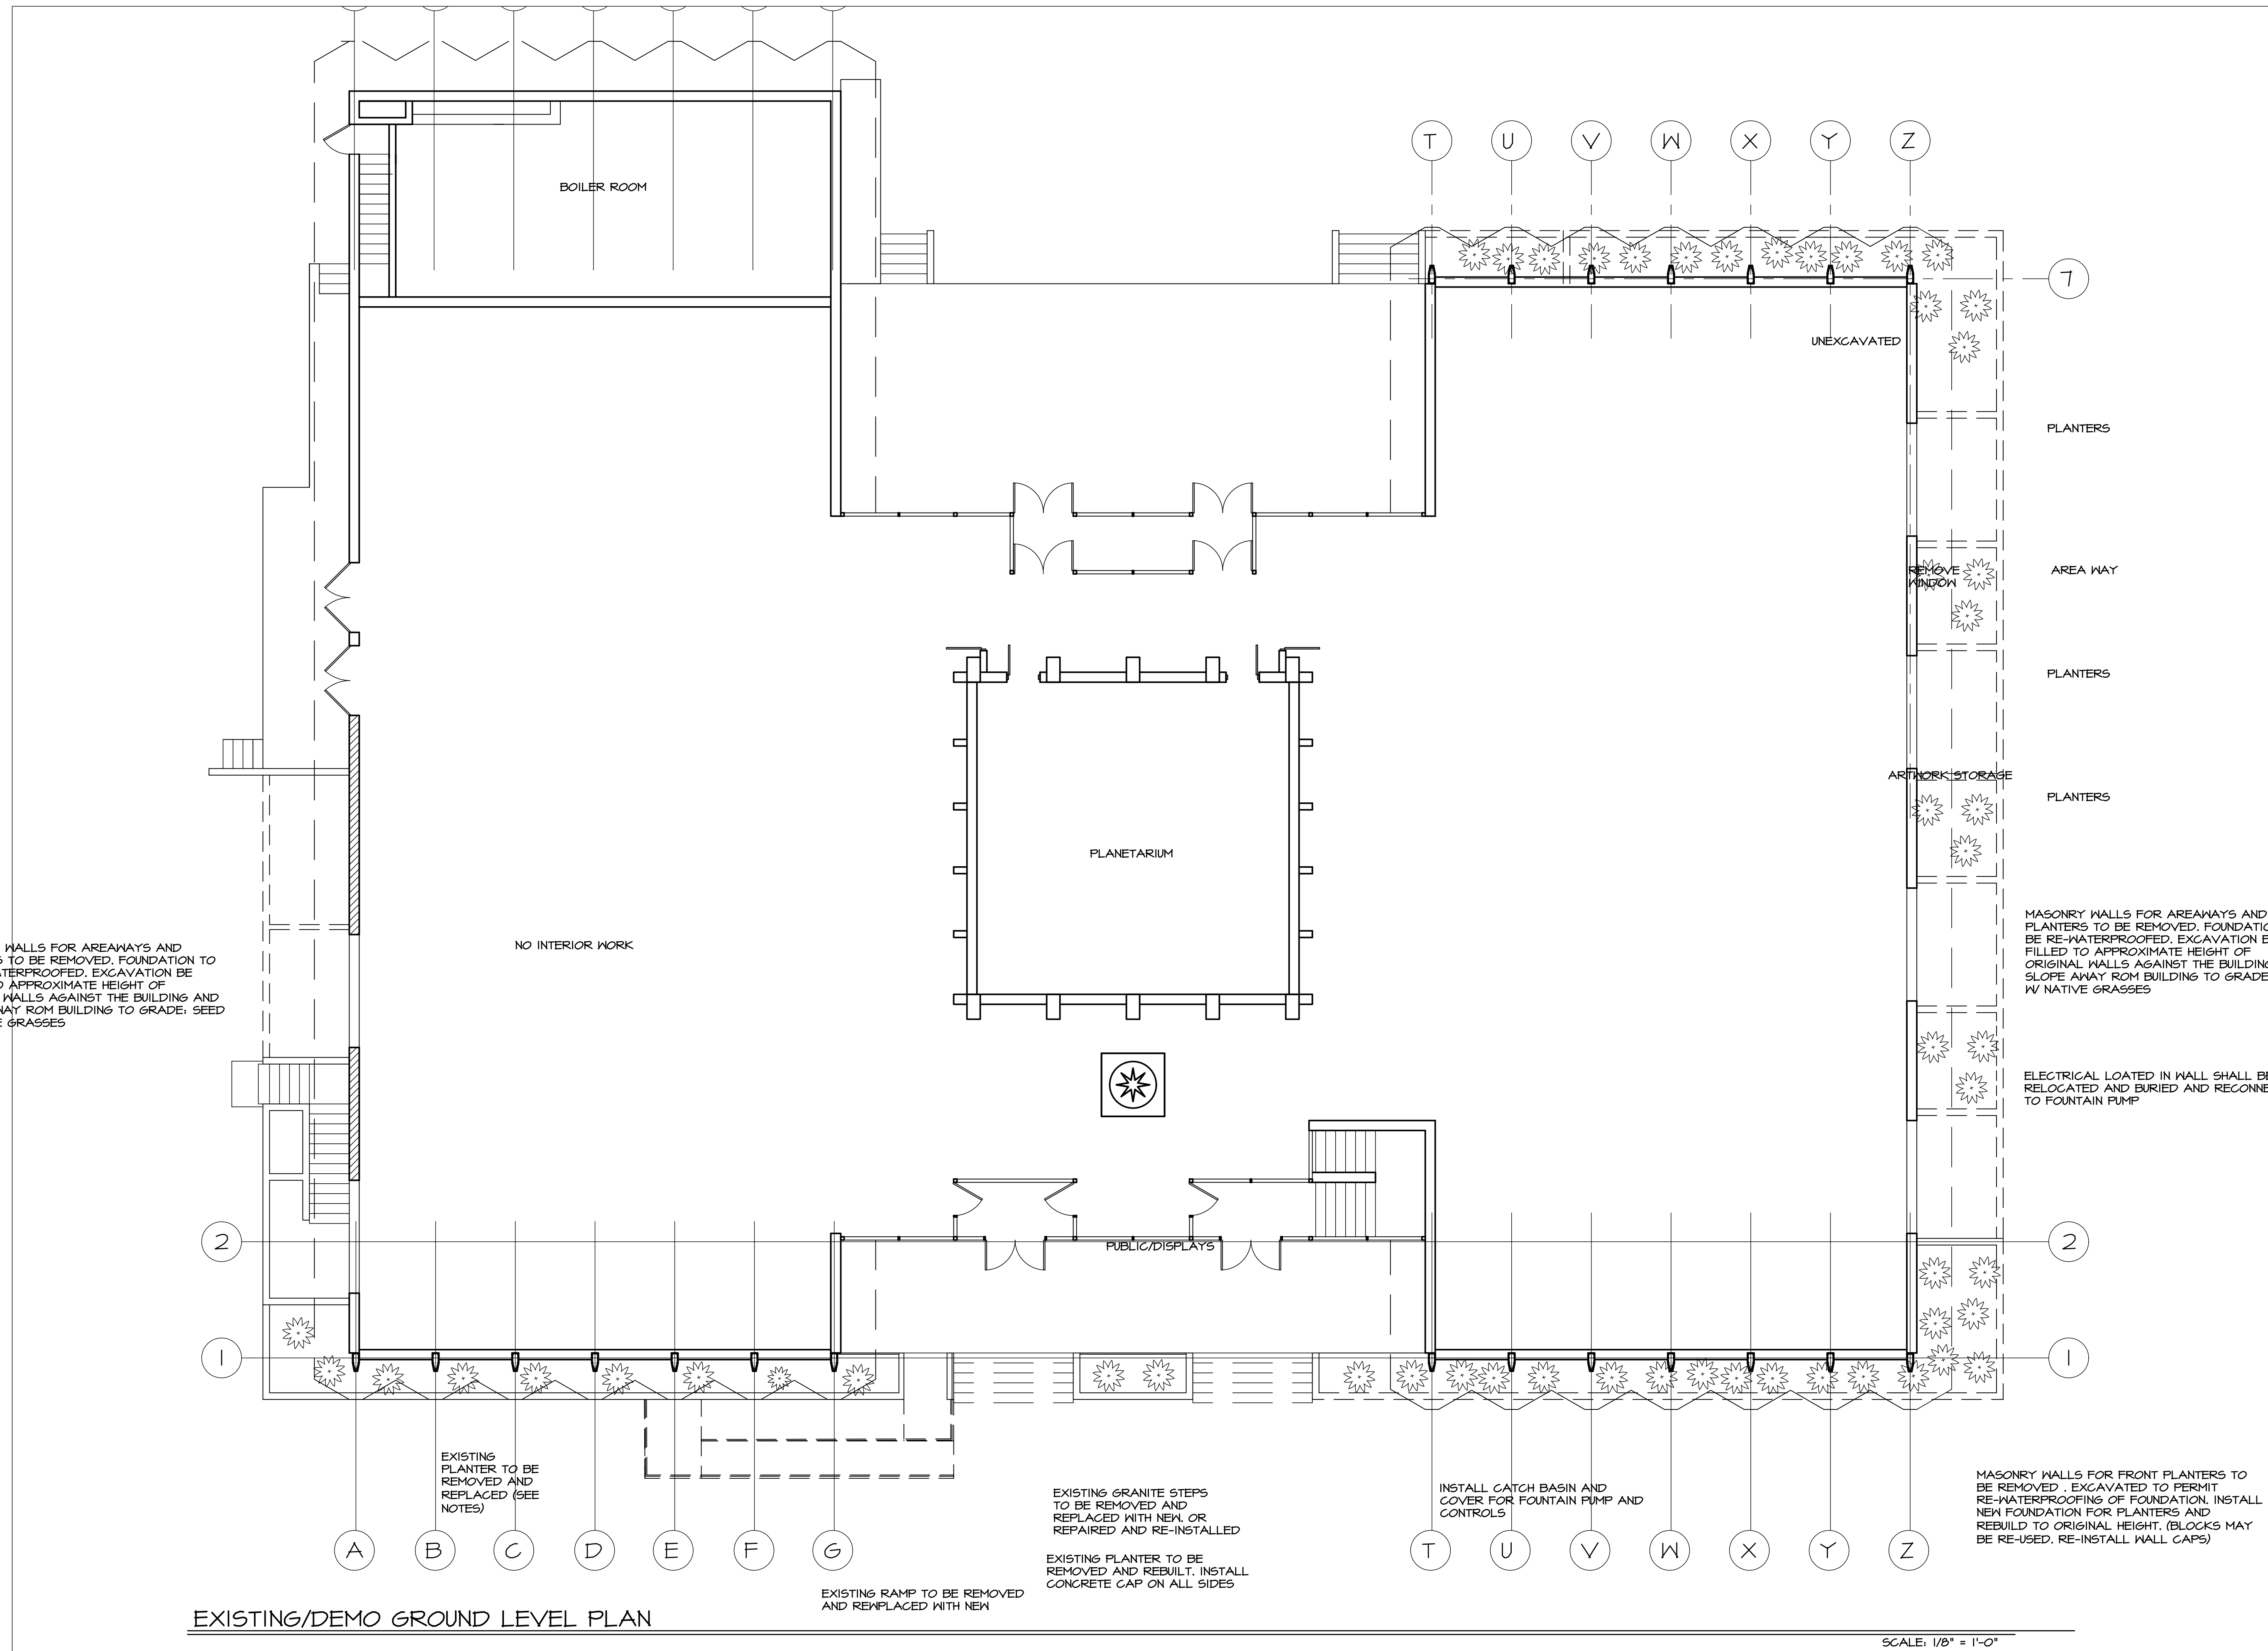

MASONRY WALLS FOR AREAWAYS AND PLANTERS TO BE REMOVED. FOUNDATION TO BE RE-WATERPROOFED. EXCAVATION BE FILLED TO APPROXIMATE HEIGHT OF ORIGINAL WALLS AGAINST THE BUILDING AND SLOPE AWAY FROM BUILDING TO GRADE. SEED W/ NATIVE GRASSES

NO INTERIOR WORK

MASONRY WALLS FOR AREAWAYS AND PLANTERS TO BE REMOVED. FOUNDATION TO BE RE-WATERPROOFED. EXCAVATION BE FILLED TO APPROXIMATE HEIGHT OF ORIGINAL WALLS AGAINST THE BUILDING AND SLOPE AWAY FROM BUILDING TO GRADE. SEED W/ NATIVE GRASSES

ELECTRICAL LOATED IN WALL SHALL BE RELOCATED AND BURIED AND RECONNECTED TO FOUNTAIN PUMP

EXISTING PLANTER TO BE REMOVED AND REPLACED (SEE NOTES)

EXISTING GRANITE STEPS TO BE REMOVED AND REPLACED WITH NEW, OR REPAIRED AND RE-INSTALLED

INSTALL CATCH BASIN AND COVER FOR FOUNTAIN PUMP AND CONTROLS

EXISTING PLANTER TO BE REMOVED AND REBUILT. INSTALL CONCRETE CAP ON ALL SIDES

MASONRY WALLS FOR FRONT PLANTERS TO BE REMOVED. EXCAVATED TO PERMIT RE-WATERPROOFING OF FOUNDATION. INSTALL NEW FOUNDATION FOR PLANTERS AND REBUILT TO ORIGINAL HEIGHT. (BLOCKS MAY BE RE-USED. RE-INSTALL WALL CAPS)

EXISTING/DEMO GROUND LEVEL PLAN

SCALE: 1/8" = 1'-0"

CHANGES TO PLANS AND SPECIFICATIONS

ANY CHANGE, INCLUDING ALTERATION, MODIFICATION, ADDITION, DELETION OR DEVIATION BY THE OWNER, CONTRACTOR, SUB-CONTRACTOR OR ANY OTHER PARTY OF ANY OF THE CONTRACT DOCUMENTS INCLUDING, BUT NOT LIMITED TO, THE PLANS AND SPECIFICATIONS AS SUBMITTED BY THE ARCHITECT/ENGINEER, SHALL NOT BE BINDING UPON OR CONSIDERED TO BE THE WORK OF THE ARCHITECT/ENGINEER. ANY SUCH CHANGE BY THE OWNER, CONTRACTOR, SUB-CONTRACTOR OR ANY OTHER PARTY, WITHOUT THE WRITTEN APPROVAL OF THE ARCHITECT/ENGINEER SHALL NOT BE THE RESPONSIBILITY OF THE ARCHITECT/ENGINEER. THE PARTY WHO MADE THE CHANGE SHALL DEFEND, INDEMNIFY AND HOLD HARMLESS THE ARCHITECT/ENGINEER FROM ANY AND ALL LIABILITY RESULTING FROM SUCH CHANGE.



R. S. SCOTT ASSOCIATES, INC.
ENGINEERING • ARCHITECTURE • SURVEYING

405 RIVER STREET
ALPENA, MICHIGAN 49707
(989) 354-3178


BESSER MUSEUM
INTERIOR STUDY & EXTERIOR STUDY
XXXXXXX
ALPENA, MI 49707

EXISTING & DEMO
GROUND LEVEL PLAN

BY:	DATE:	W.O. 71-2074-1	SHEET NO.
SFE		W.O. 71-2074-2	
CHK:	DATE:	ISSUE DATE	
SFE			

THESE DRAWINGS ARE THE PROPERTY OF THE ARCHITECT/ENGINEER AND ARE NOT TO BE REUSED OR REPRODUCED WITHOUT HIS WRITTEN PERMISSION. THIS DRAWING IS COPYWRITTEN

D:\Documents and Settings\broyle\Local Settings\Application Data\Autodesk\AutoCAD 2006\VF16.2\enu\Template\ARCHITECTURAL.dwt, DATE: 07-12-11, TIME: 11:21

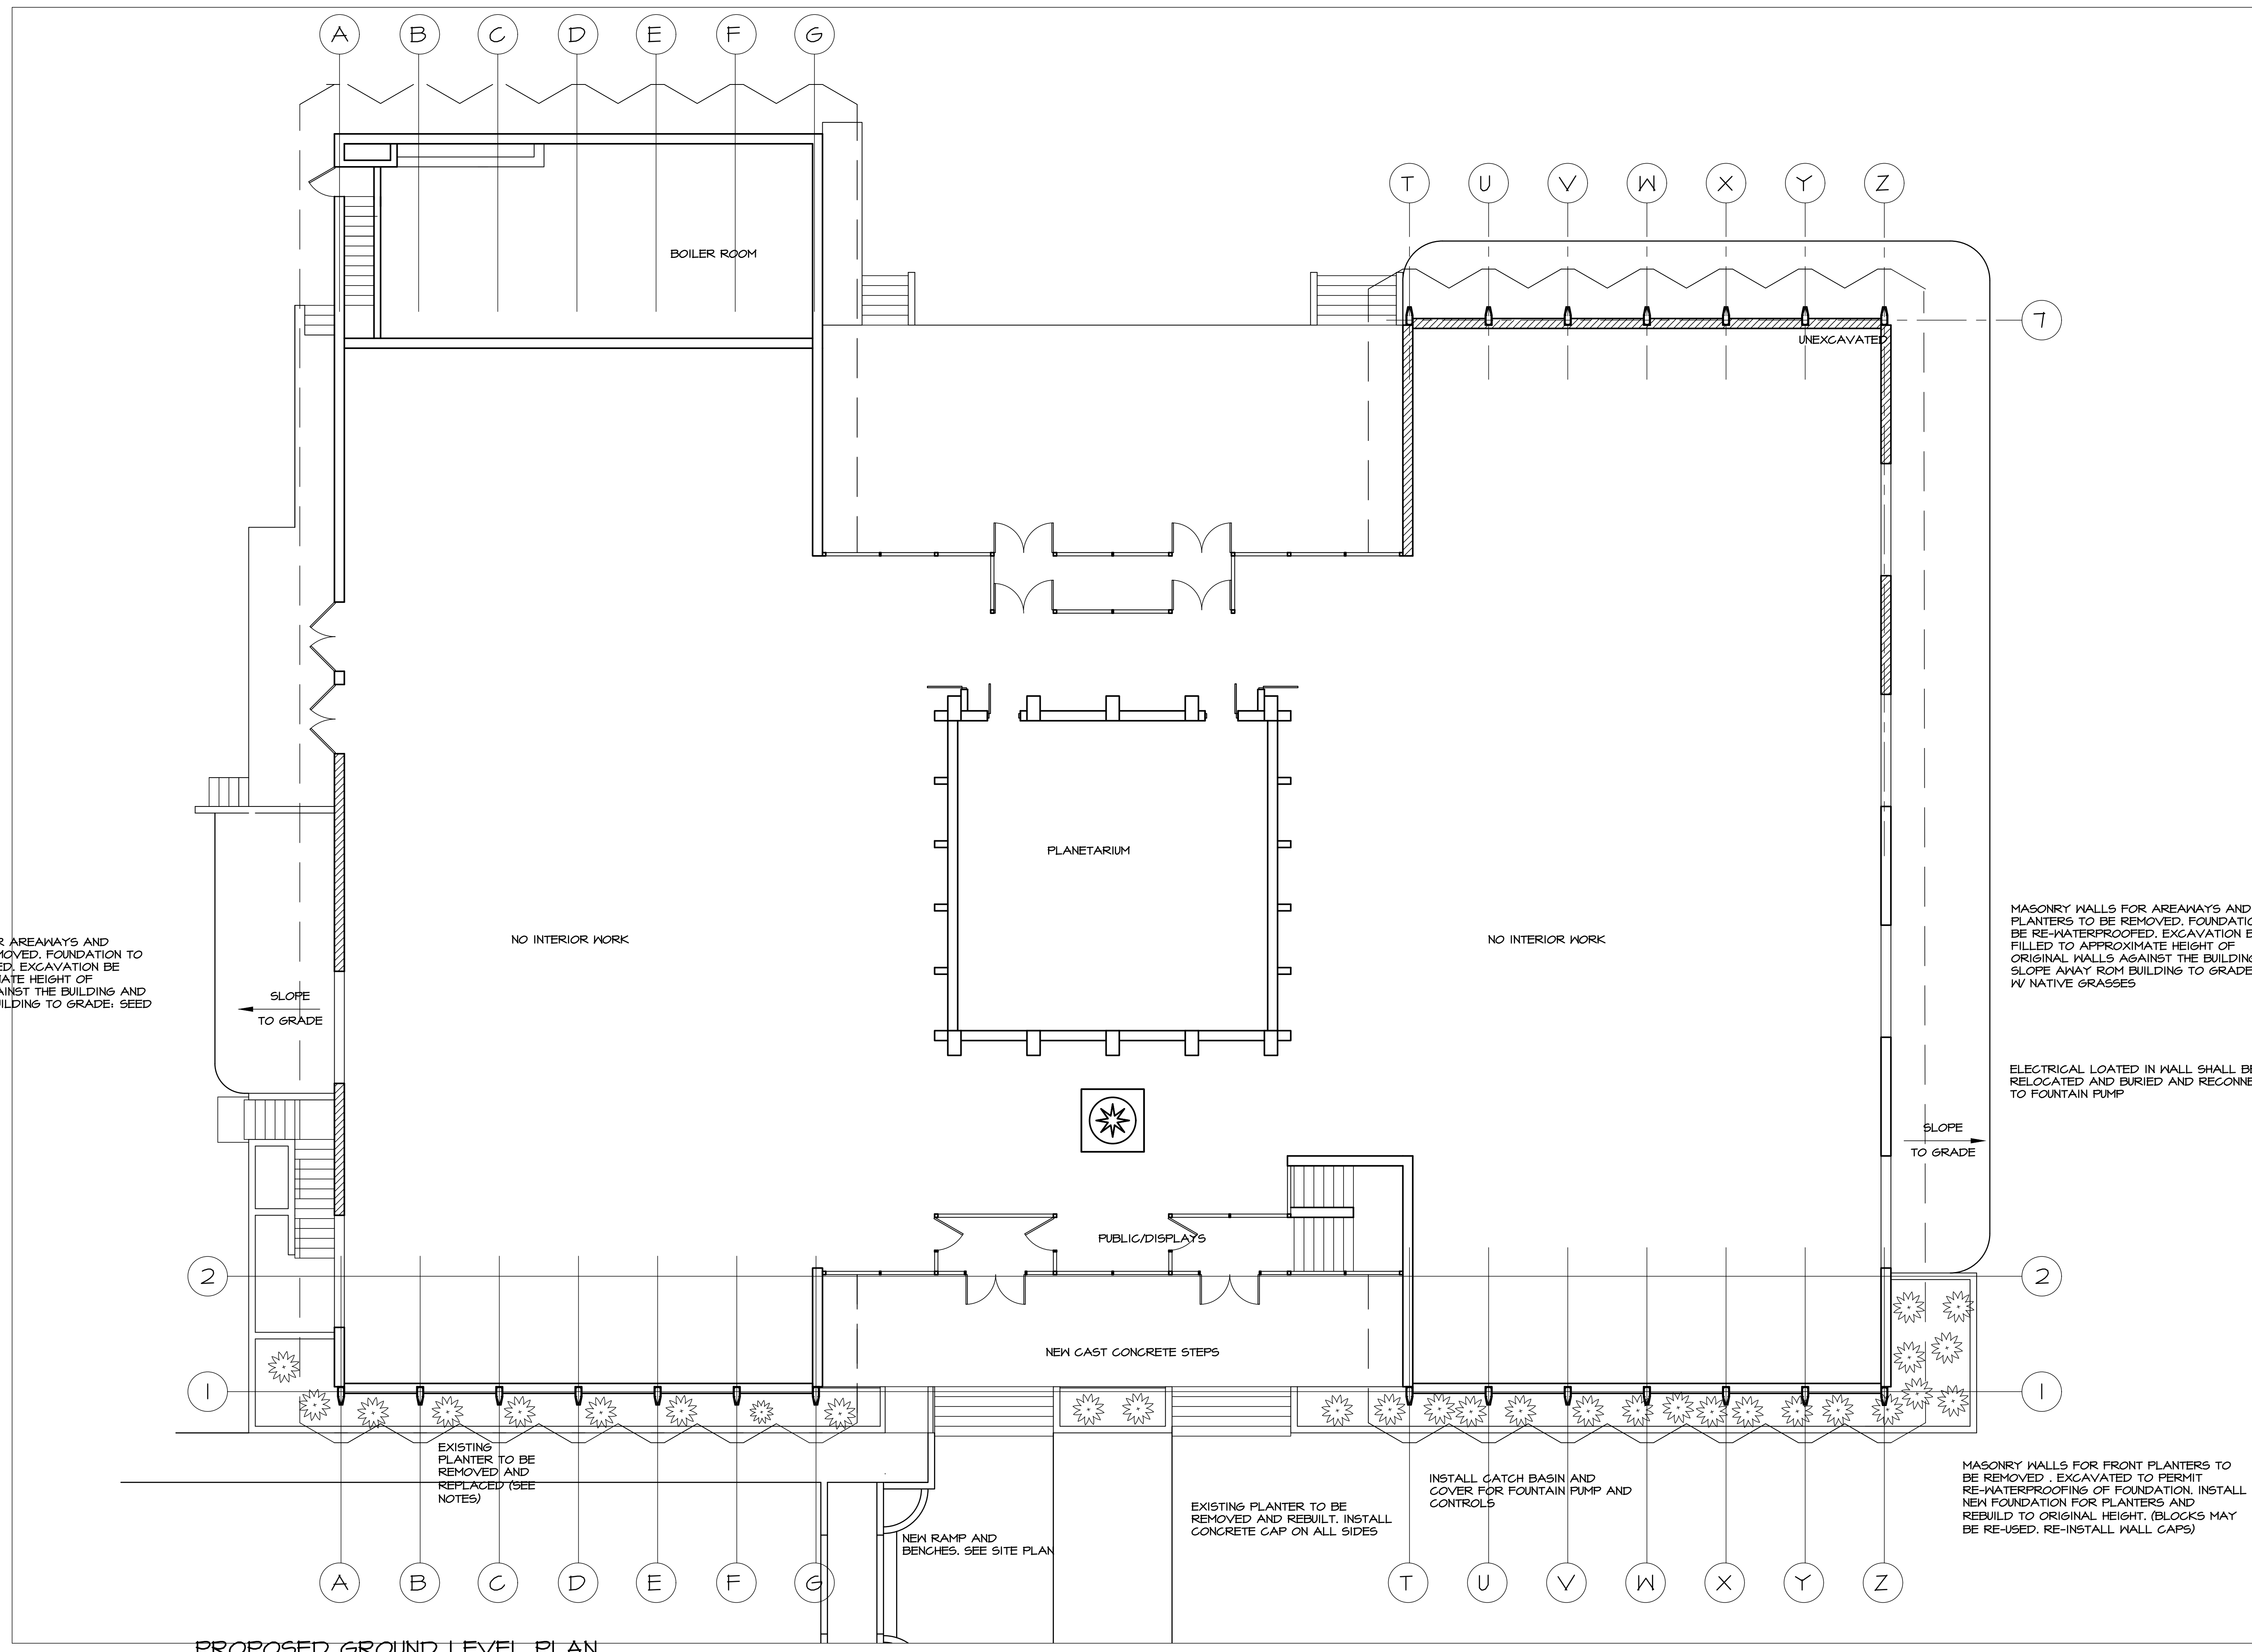

PROPOSED GROUND LEVEL PLAN

SCALE: 1/8" = 1'-0"

CHANGES TO PLANS AND SPECIFICATIONS

ANY CHANGE, INCLUDING ALTERATION, MODIFICATION, ADDITION, DELETION OR DEVIATION BY THE OWNER, CONTRACTOR, SUB-CONTRACTOR OR ANY OTHER PARTY OF ANY OF THE CONTRACT DOCUMENTS INCLUDING, BUT NOT LIMITED TO, THE PLANS AND SPECIFICATIONS AS SUBMITTED BY THE ARCHITECT/ENGINEER, SHALL NOT BE BINDING UPON OR CONSIDERED TO BE THE WORK OF THE ARCHITECT/ENGINEER. ANY SUCH CHANGE BY THE OWNER, CONTRACTOR, SUB-CONTRACTOR OR ANY OTHER PARTY, WITHOUT THE WRITTEN APPROVAL OF THE ARCHITECT/ENGINEER SHALL NOT BE THE RESPONSIBILITY OF THE ARCHITECT/ENGINEER. THE PARTY WHO MADE THE CHANGE SHALL DEFEND, INDEMNIFY AND HOLD HARMLESS THE ARCHITECT/ENGINEER FROM ANY AND ALL LIABILITY RESULTING FROM SUCH CHANGE.



R. S. SCOTT ASSOCIATES, INC.
ENGINEERING • ARCHITECTURE • SURVEYING

405 RIVER STREET
ALPENA, MICHIGAN 49707
(989) 354-3178


BESSER MUSEUM
INTERIOR STUDY & EXTERIOR STUDY
XXXXXXX
ALPENA, MI 49707

**PROPOSED
GROUND LEVEL PLAN**

BY:	DATE:	W.O. 71-2074-1	SHEET NO.
SFE		W.O. 71-2074-2	
CHK:	DATE:	ISSUE DATE	
SFE			

THESE DRAWINGS ARE THE PROPERTY OF THE ARCHITECT/ENGINEER AND ARE NOT TO BE REUSED OR REPRODUCED WITHOUT HIS WRITTEN PERMISSION. THIS DRAWING IS COPYRIGHTED.

D:\Documents and Settings\brooy\Local Settings\Application Data\Autodesk\AutoCAD 2006\VF16.2\enu\Template\ARCHITECTURAL.dwt, DATE: 07-12-11, TIME: 11:21

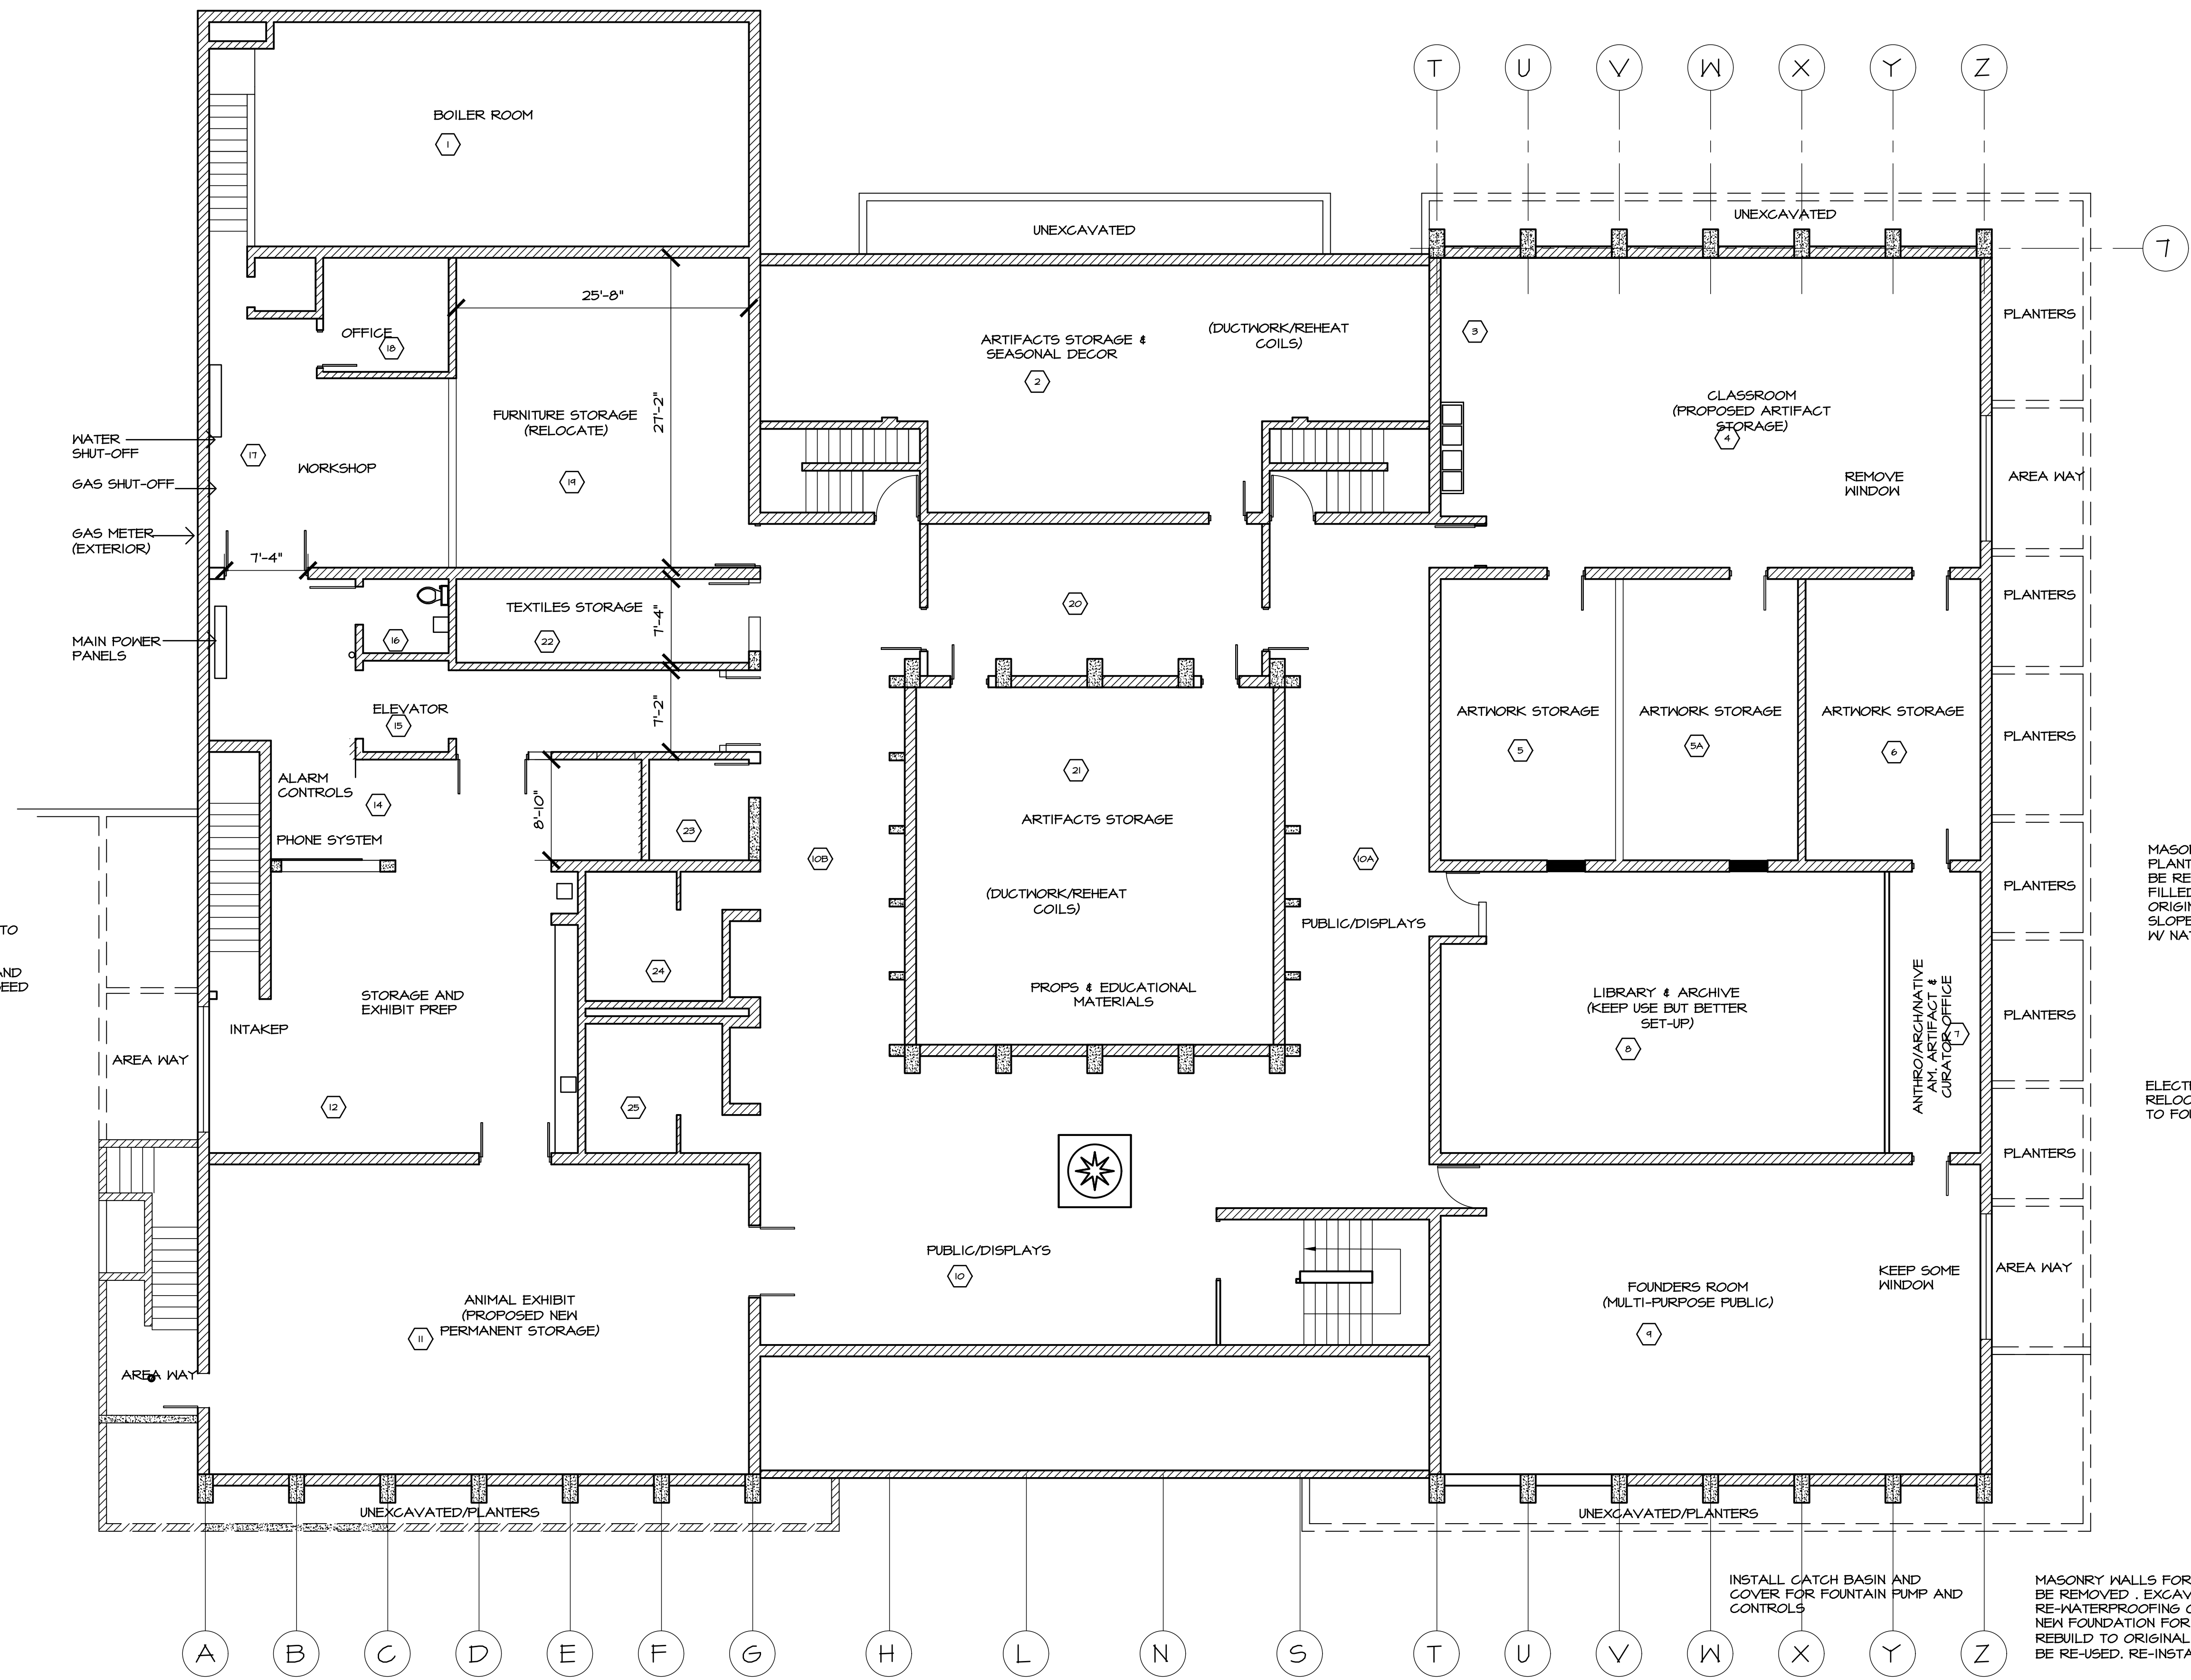

MASONRY WALLS FOR AREAWAYS AND PLANTERS TO BE REMOVED, FOUNDATION TO BE RE-WATERPROOFED, EXCAVATION BE FILLED TO APPROXIMATE HEIGHT OF ORIGINAL WALLS AGAINST THE BUILDING AND SLOPE AWAY FROM BUILDING TO GRADE; SEED W/ NATIVE GRASSES

MASONRY WALLS FOR AREAWAYS AND PLANTERS TO BE REMOVED, FOUNDATION TO BE RE-WATERPROOFED, EXCAVATION BE FILLED TO APPROXIMATE HEIGHT OF ORIGINAL WALLS AGAINST THE BUILDING AND SLOPE AWAY FROM BUILDING TO GRADE; SEED W/ NATIVE GRASSES

ELECTRICAL LOATED IN WALL SHALL BE RELOCATED AND BURIED AND RECONNECTED TO FOUNTAIN PUMP

MASONRY WALLS FOR FRONT PLANTERS TO BE REMOVED, EXCAVATED TO PERMIT RE-WATERPROOFING OF FOUNDATION. INSTALL NEW FOUNDATION FOR PLANTERS AND REBUILD TO ORIGINAL HEIGHT. (BLOCKS MAY BE RE-USED, RE-INSTALL WALL CAPS)

EXISTING/DEMO LOWER LEVEL PLAN

SCALE: 1/8" = 1'-0"

CHANGES TO PLANS AND SPECIFICATIONS

ANY CHANGE, INCLUDING ALTERATION, MODIFICATION, ADDITION, DELETION OR DEVIATION BY THE OWNER, CONTRACTOR, SUB-CONTRACTOR OR ANY OTHER PARTY OF ANY OF THE CONTRACT DOCUMENTS INCLUDING, BUT NOT LIMITED TO, THE PLANS AND SPECIFICATIONS AS SUBMITTED BY THE ARCHITECT/ENGINEER, SHALL NOT BE BINDING UPON OR CONSIDERED TO BE THE WORK OF THE ARCHITECT/ENGINEER. ANY SUCH CHANGE BY THE OWNER, CONTRACTOR, SUB-CONTRACTOR OR ANY OTHER PARTY, WITHOUT THE WRITTEN APPROVAL OF THE ARCHITECT/ENGINEER SHALL NOT BE THE RESPONSIBILITY OF THE ARCHITECT/ENGINEER. THE PARTY WHO MADE THE CHANGE SHALL DEFEND, INDEMNIFY AND HOLD HARMLESS THE ARCHITECT/ENGINEER FROM ANY AND ALL LIABILITY RESULTING FROM SUCH CHANGE.



R. S. SCOTT ASSOCIATES, INC.
ENGINEERING • ARCHITECTURE • SURVEYING

405 RIVER STREET
ALPENA, MICHIGAN 49707
(989) 354-3178


BESSER MUSEUM
INTERIOR STUDY & EXTERIOR STUDY
XXXXXXX
ALPENA, MI 49707

EXISTING & DEMO
LOWER LEVEL PLAN

BY:	DATE:	W.O. 71-2014-1	SHEET NO.
SFE		W.O. 71-2014-2	
CHK:	DATE:	ISSUE DATE	
SFE			

THESE DRAWINGS ARE THE PROPERTY OF THE ARCHITECT/ENGINEER AND ARE NOT TO BE REUSED OR REPRODUCED WITHOUT HIS WRITTEN PERMISSION. THIS DRAWING IS COPYRIGHTED

D:\Documents and Settings\brooy\Local Settings\Application Data\Autodesk\AutoCAD 2006\VF16.2\enu\Templates\ARCHITECTURAL.dwt... DATE: 07-12-11... TIME: 11:21

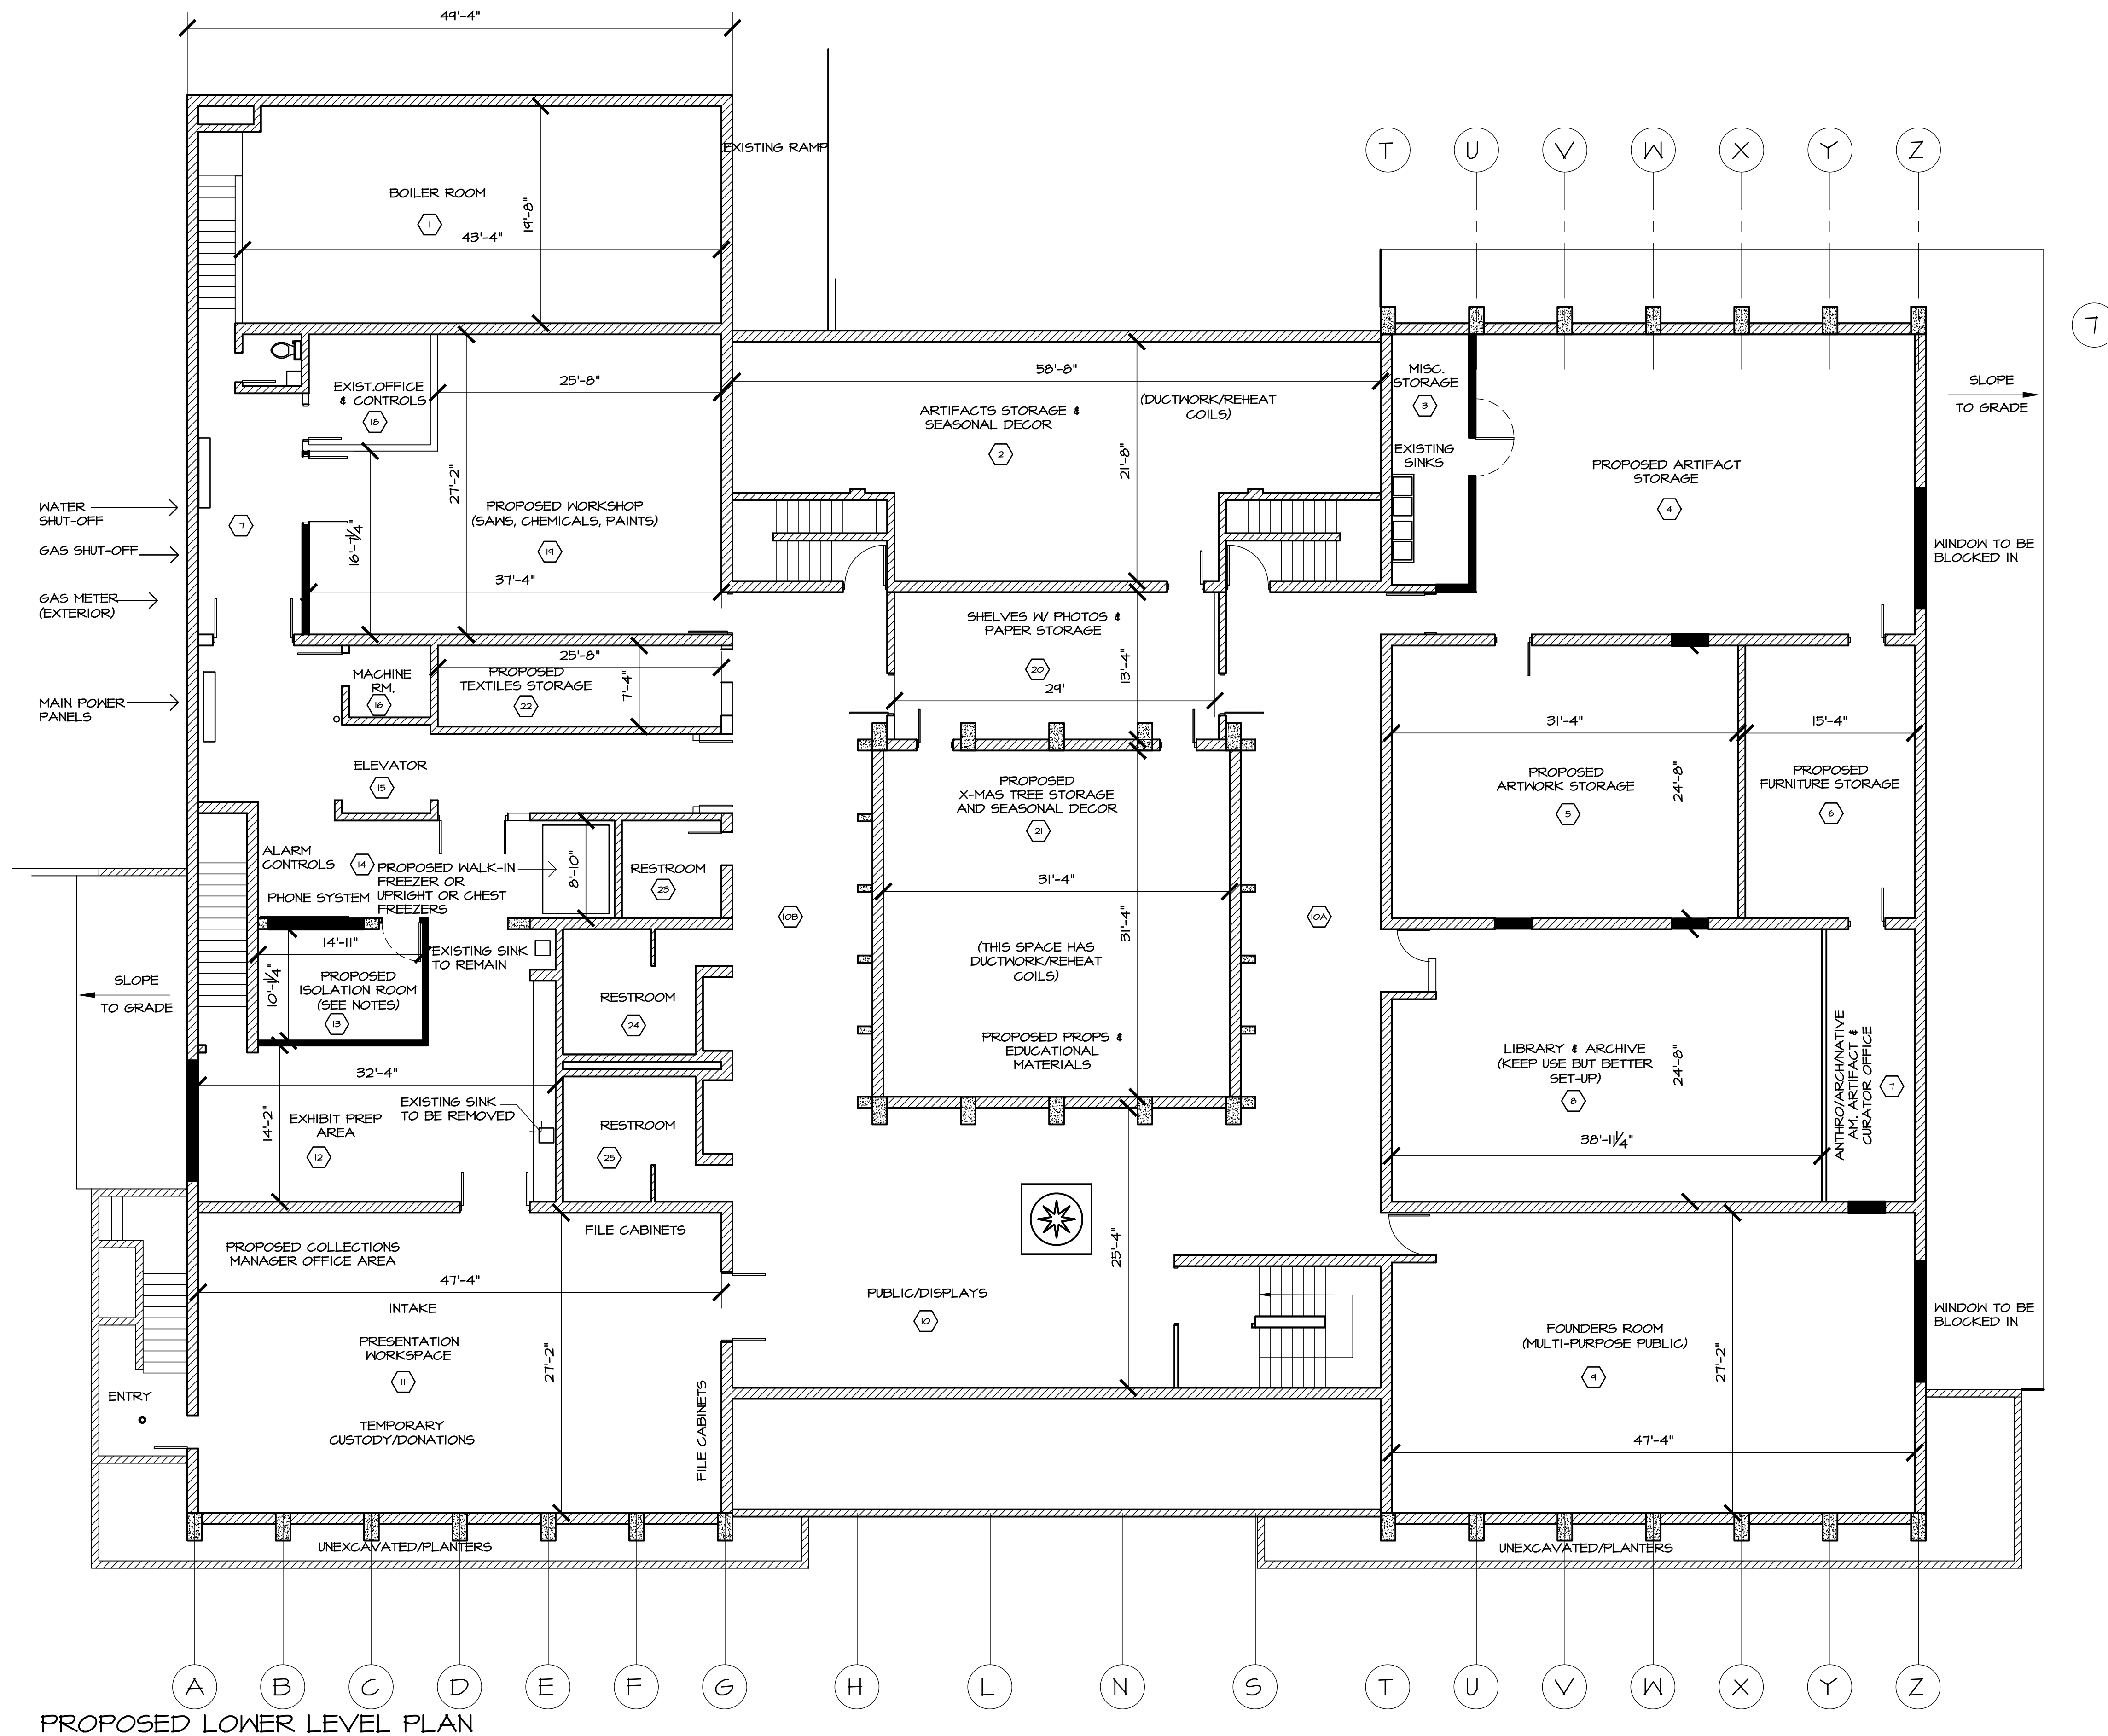

NOTES:
 PROPOSED ISOLATION ROOM SHALL BE CONSTRUCTED W/ STUDS AND GYP.BD. BOTH SIDES. IT SHALL BE CAPPED. TOP OF CAP SHALL BE 3" BELOW LOWEST SPRINKLER HEAD/PIPE. (APPROX. HEIGHT 1'-6" AFF.)

PROPOSED LOWER LEVEL PLAN

SCALE: 1/8" = 1'-0"

CHANGES TO PLANS AND SPECIFICATIONS

ANY CHANGE, INCLUDING ALTERATION, MODIFICATION, ADDITION, DELETION OR DEVIATION BY THE OWNER, CONTRACTOR, SUB-CONTRACTOR OR ANY OTHER PARTY OF ANY OF THE CONTRACT DOCUMENTS INCLUDING, BUT NOT LIMITED TO, THE PLANS AND SPECIFICATIONS AS SUBMITTED BY THE ARCHITECT/ENGINEER, SHALL NOT BE BINDING UPON OR CONSIDERED TO BE THE WORK OF THE ARCHITECT/ENGINEER. ANY SUCH CHANGE BY THE OWNER, CONTRACTOR, SUB-CONTRACTOR OR ANY OTHER PARTY, WITHOUT THE WRITTEN APPROVAL OF THE ARCHITECT/ENGINEER SHALL NOT BE THE RESPONSIBILITY OF THE ARCHITECT/ENGINEER. THE PARTY WHO MADE THE CHANGE SHALL DEFEND, INDEMNIFY AND HOLD HARMLESS THE ARCHITECT/ENGINEER FROM ANY AND ALL LIABILITY RESULTING FROM SUCH CHANGE.



R. S. SCOTT ASSOCIATES, INC.
 ENGINEERING • ARCHITECTURE • SURVEYING

405 RIVER STREET
 ALPENA, MICHIGAN 49707
 (989) 354-3178


BESSER MUSEUM
 INTERIOR STUDY & EXTERIOR STUDY
 XXXXXXXX
 ALPENA, MI 49707

PROPOSED
 LOWER LEVEL PLAN

BY:	DATE:	W.O. 71-2074-1	SHEET NO.
SFE		W.O. 71-2074-2	
CHK:	DATE:	ISSUE DATE	
SFE			

THESE DRAWINGS ARE THE PROPERTY OF THE ARCHITECT/ENGINEER AND ARE NOT TO BE REUSED OR REPRODUCED WITHOUT HIS WRITTEN PERMISSION. THIS DRAWING IS COPYRIGHTED

C:\Documents and Settings\broj\Local Settings\Application Data\Autodesk\AutoCAD 2006\VF16.Z\enu\Template\ARCHITECTURAL.dwt DATE: 07-12-11 TIME: 11:21

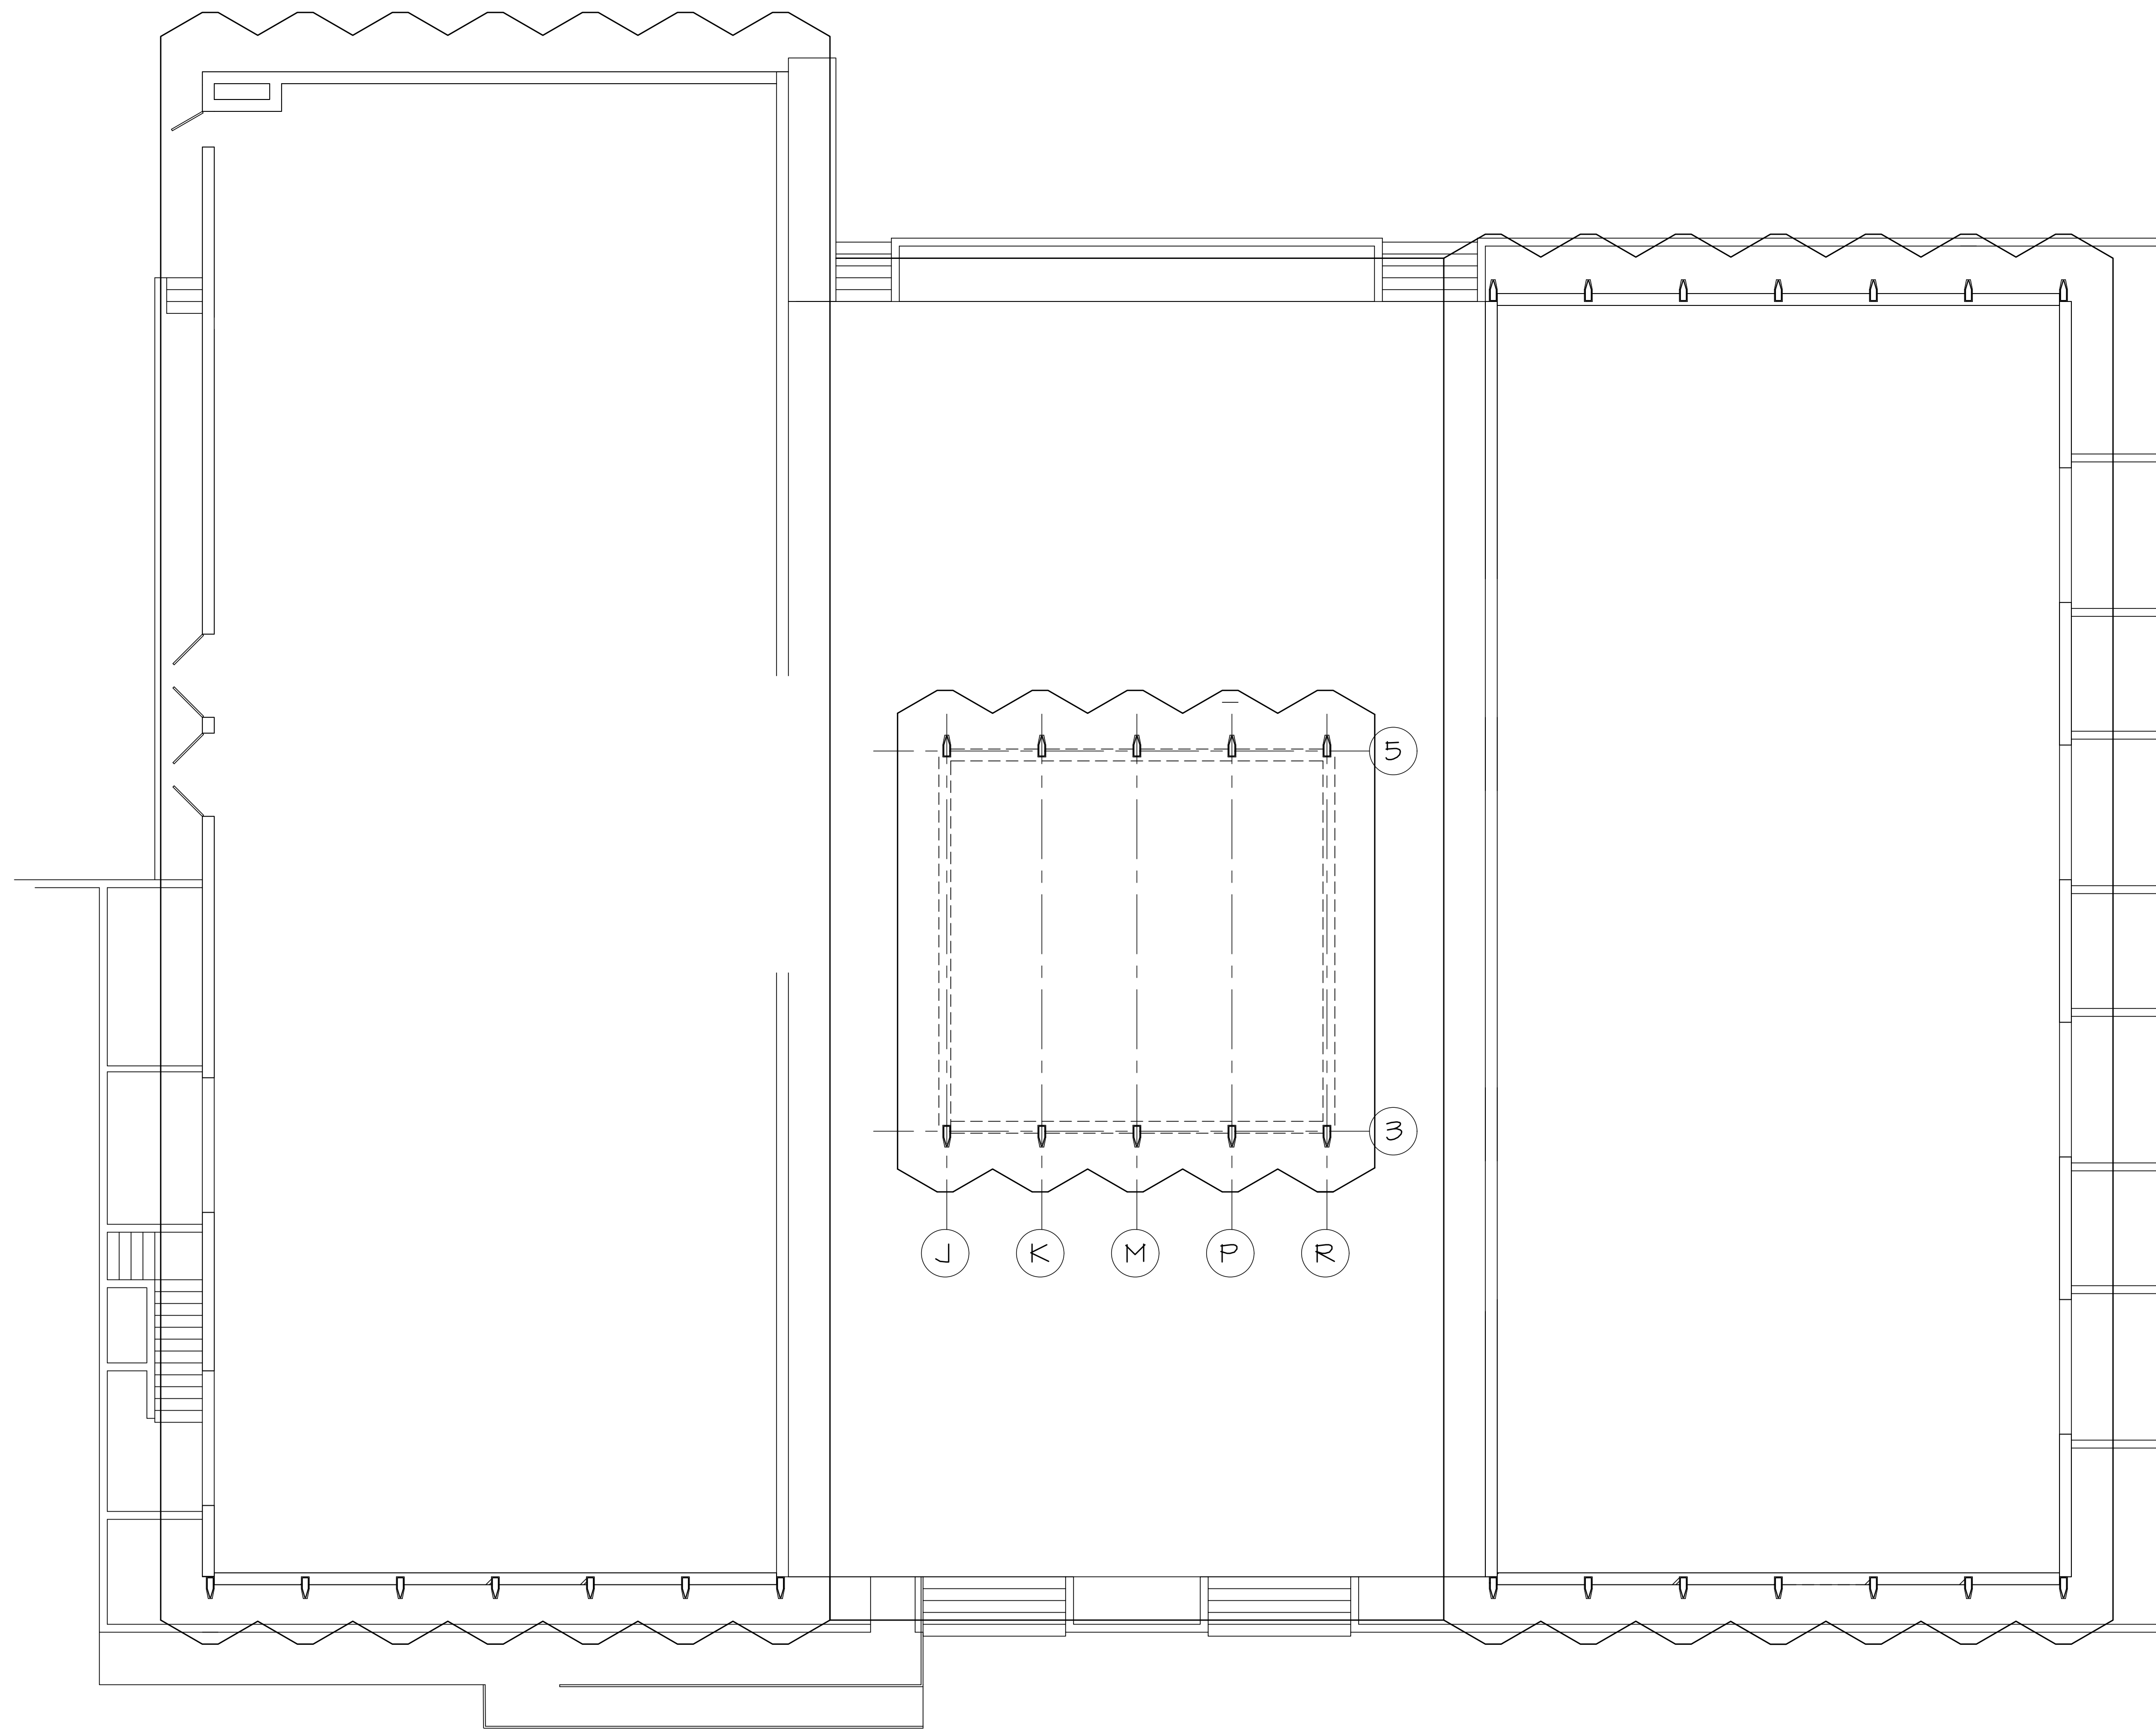

ROOF PLAN

SCALE: 1/8" = 1'-0"

CHANGES TO PLANS AND SPECIFICATIONS

ANY CHANGE, INCLUDING ALTERATION, MODIFICATION, ADDITION, DELETION OR DEVIATION BY THE OWNER, CONTRACTOR, SUB-CONTRACTOR OR ANY OTHER PARTY OF ANY OF THE CONTRACT DOCUMENTS INCLUDING, BUT NOT LIMITED TO, THE PLANS AND SPECIFICATIONS AS SUBMITTED BY THE ARCHITECT/ENGINEER, SHALL NOT BE BINDING UPON OR CONSIDERED TO BE THE WORK OF THE ARCHITECT/ENGINEER. ANY SUCH CHANGE BY THE OWNER, CONTRACTOR, SUB-CONTRACTOR OR ANY OTHER PARTY, WITHOUT THE WRITTEN APPROVAL OF THE ARCHITECT/ENGINEER SHALL NOT BE THE RESPONSIBILITY OF THE ARCHITECT/ENGINEER. THE PARTY WHO MADE THE CHANGE SHALL DEFEND, INDEMNIFY AND HOLD HARMLESS THE ARCHITECT/ENGINEER FROM ANY AND ALL LIABILITY RESULTING FROM SUCH CHANGE.



R. S. SCOTT ASSOCIATES, INC.
 ENGINEERING • ARCHITECTURE • SURVEYING

405 RIVER STREET
 ALPENA, MICHIGAN 49707
 (989) 354-3178

BESSER MUSEUM
 INTERIOR STUDY & EXTERIOR STUDY
 XXXXXXXX
 ALPENA, MI 49707


ROOF PLAN

BY:	DATE:	W.O. 71-2074-1	SHEET NO.
SFE		W.O. 71-2074-2	
CHK:	DATE:	ISSUE DATE	
SFE			

THESE DRAWINGS ARE THE PROPERTY OF THE ARCHITECT/ENGINEER AND ARE NOT TO BE REUSED OR REPRODUCED WITHOUT HIS WRITTEN PERMISSION. THIS DRAWING IS COPYWRITTEN



SOUTH ELEVATION

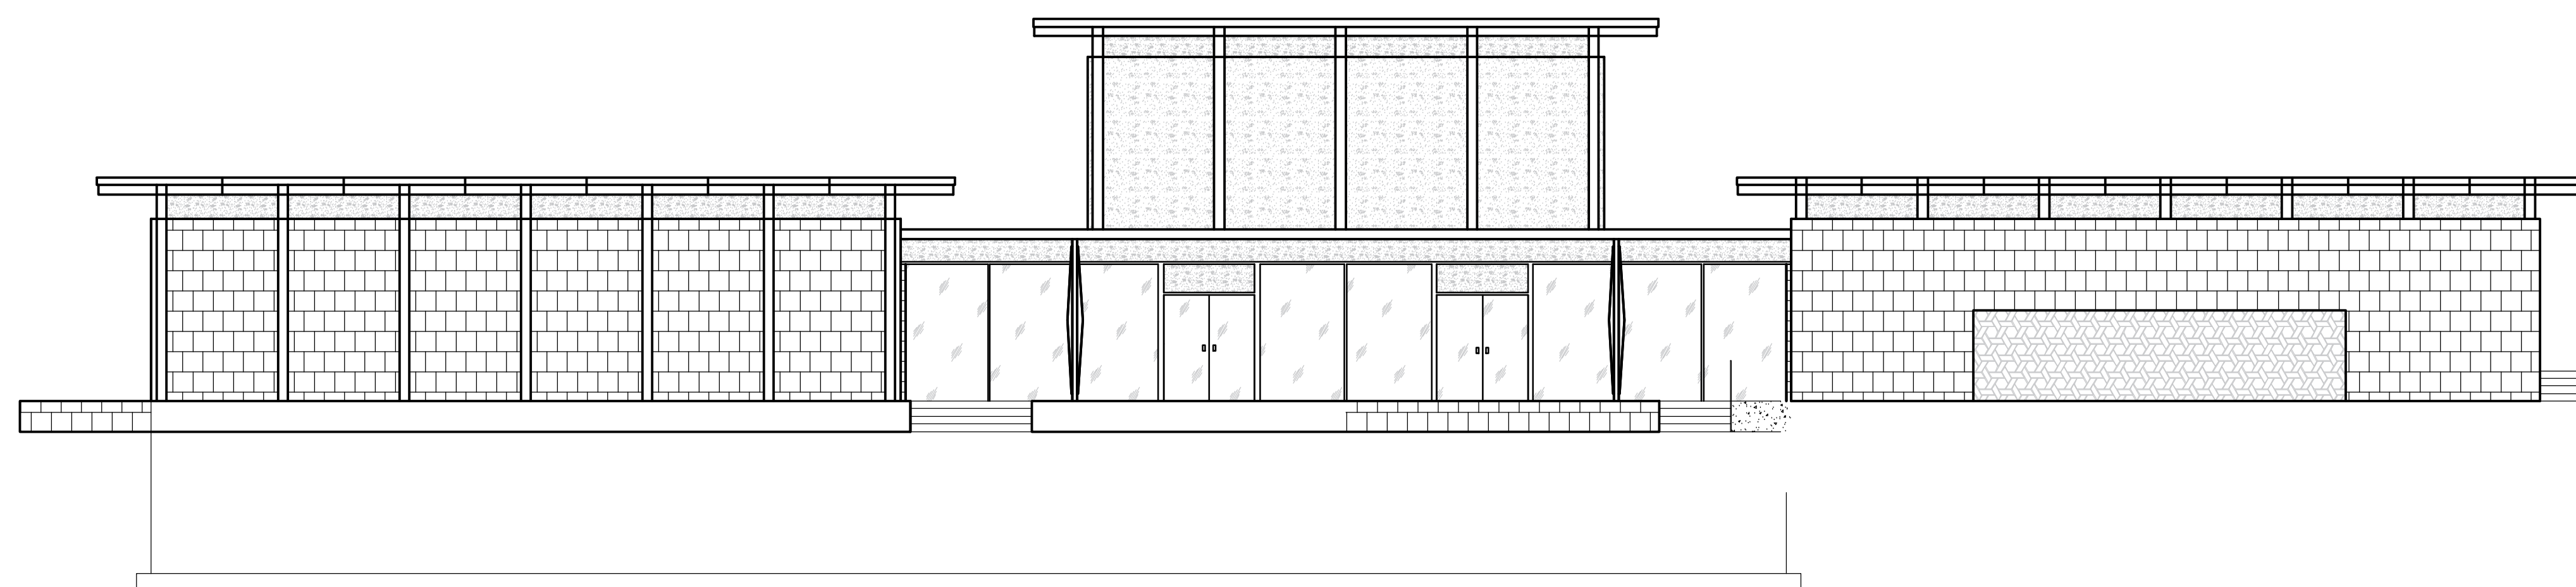

NORTH ELEVATION

DWG. NAME: C:\Documents and Settings\jbrody\Local Settings\Application Data\Autodesk\AutoCAD 2006\Plt\2\enu\template\ARCHITECTURAL.dwt. DATE: 07-12-11. TIME: 11:21

CHANGES TO PLANS AND SPECIFICATIONS

ANY CHANGE, INCLUDING ALTERATION, MODIFICATION, ADDITION, DELETION OR DEVIATION BY THE OWNER, CONTRACTOR, SUB-CONTRACTOR OR ANY OTHER PARTY OF ANY OF THE CONTRACT DOCUMENTS INCLUDING, BUT NOT LIMITED TO, THE PLANS AND SPECIFICATIONS AS SUBMITTED BY THE ARCHITECT/ENGINEER, SHALL NOT BE BINDING UPON OR CONSIDERED TO BE THE WORK OF THE ARCHITECT/ENGINEER. ANY SUCH CHANGE BY THE OWNER, CONTRACTOR, SUB-CONTRACTOR OR ANY OTHER PARTY, WITHOUT THE WRITTEN APPROVAL OF THE ARCHITECT/ENGINEER SHALL NOT BE THE RESPONSIBILITY OF THE ARCHITECT/ENGINEER. THE PARTY WHO MAKE THE CHANGE SHALL OBTAIN, INDEMNIFY AND HOLD HARMLESS THE ARCHITECT/ENGINEER FROM ANY AND ALL LIABILITY RESULTING FROM SUCH CHANGE.



R. S. SCOTT ASSOCIATES, INC.
 ENGINEERING • ARCHITECTURE • SURVEYING


405 RIVER STREET
 ALPENA, MICHIGAN 49707
 (989) 354-3178

BESSER MUSEUM
 INTERIOR STUDY & EXTERIOR STUDY
 XXXXXXXX
 ALPENA, MI 49707


BY	DATE	W.O. 71-2074-1	SHEET NO.
SPE		W.O. 71-2074-2	
CHK	DATE		
SPE		ISSUE DATE	

THESE DRAWINGS ARE THE PROPERTY OF THE ARCHITECT/ENGINEER AND ARE NOT TO BE REUSED OR REPRODUCED WITHOUT HIS WRITTEN PERMISSION. THIS DRAWING IS COPYWRITTEN

DWG. NAME: C:\Documents and Settings\broj\Local Settings\Application Data\Autodesk\AutoCAD 2006\VF16.Z\enu\template\ARCHITECTURAL.dwt. DATE: 07-12-11. TIME: 11:21

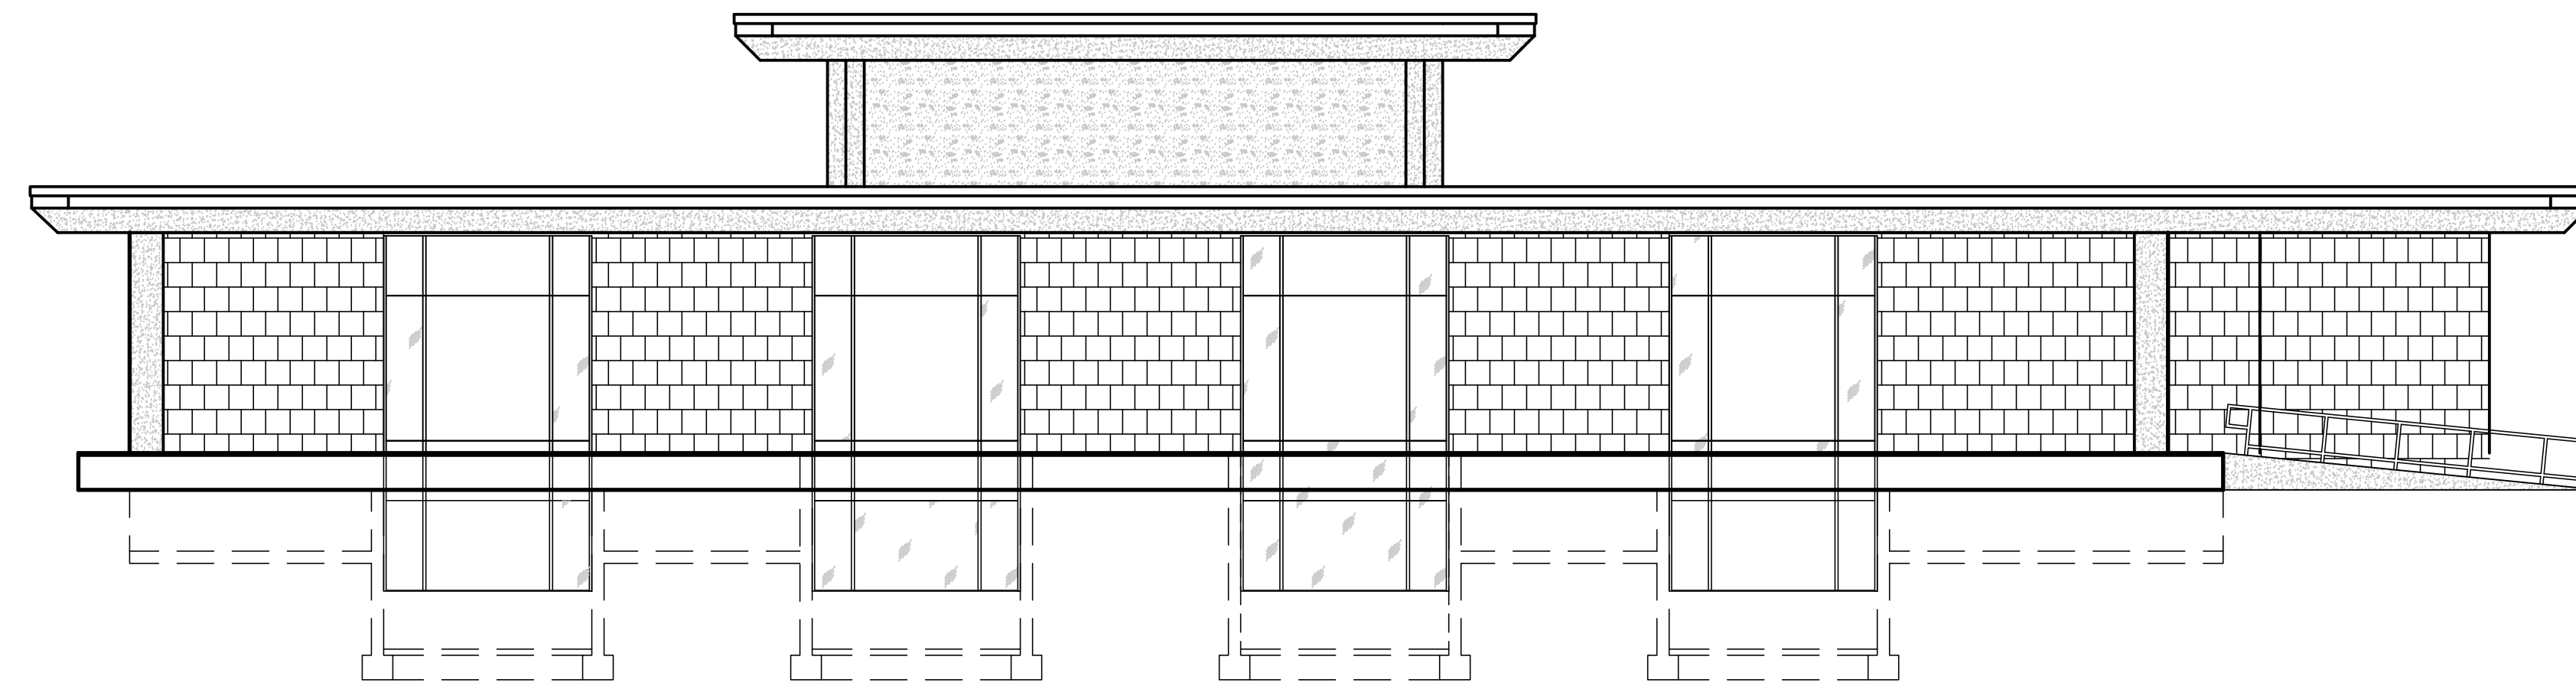

EAST ELEVATION

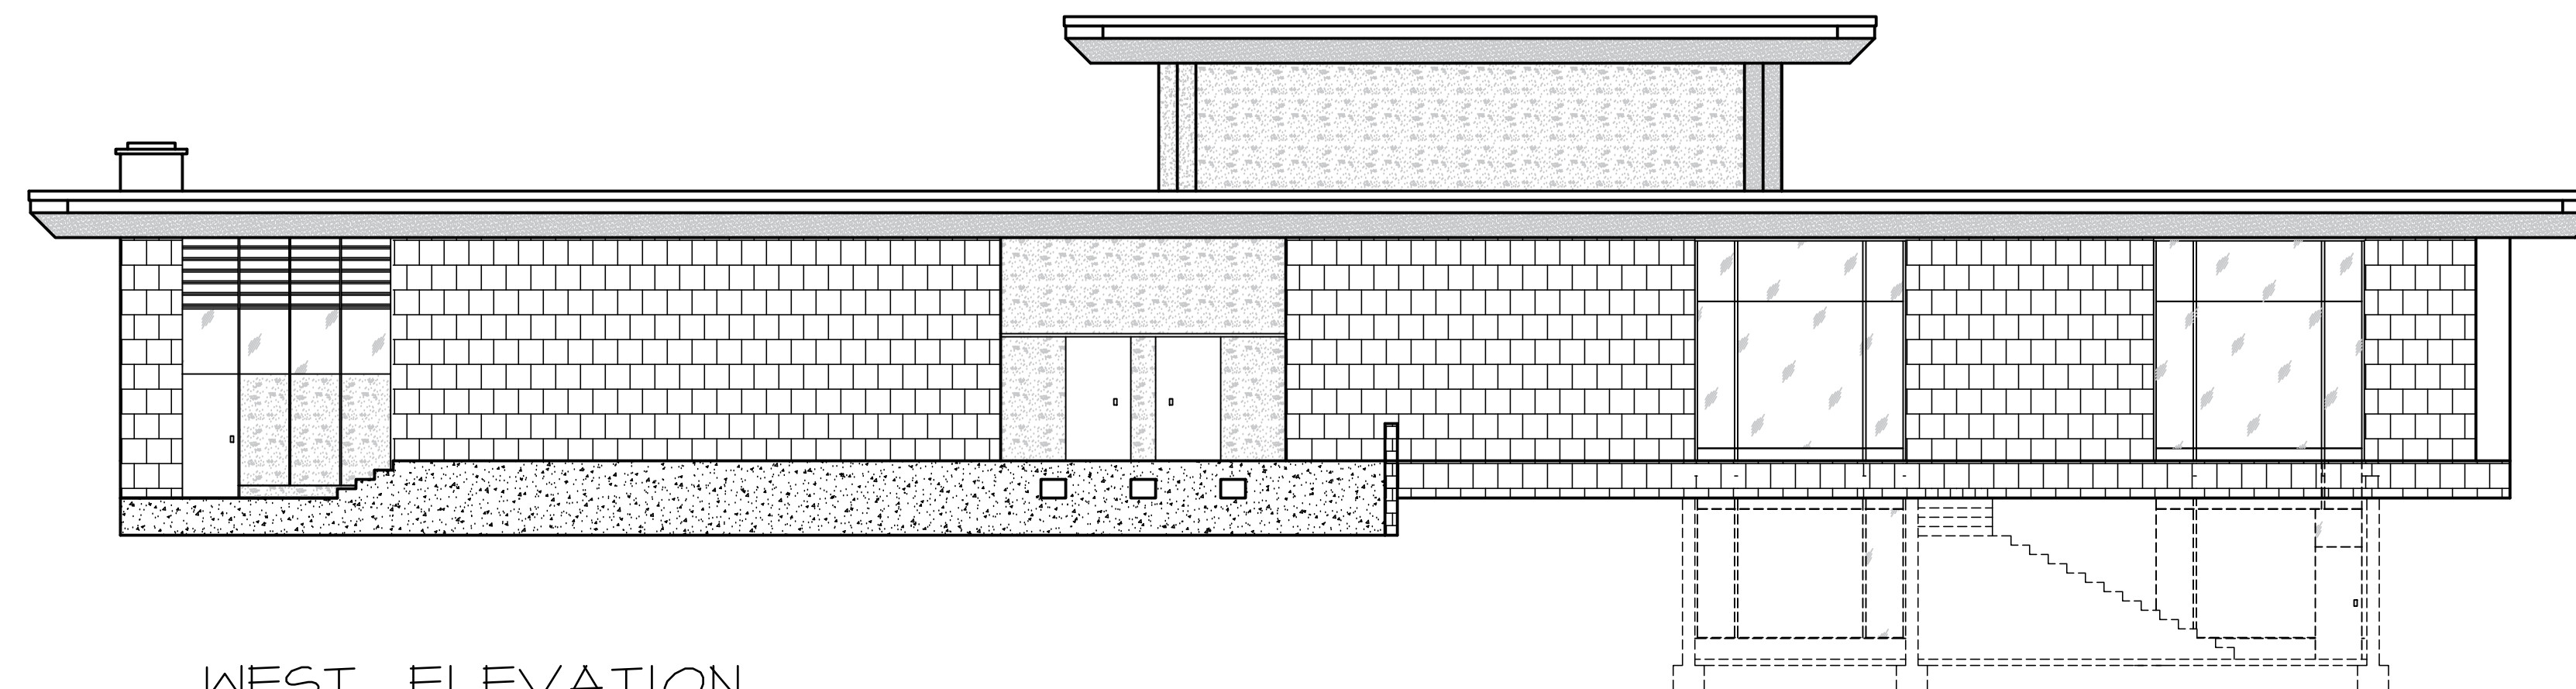

WEST ELEVATION

CHANGES TO PLANS AND SPECIFICATIONS

ANY CHANGE, INCLUDING ALTERATION, MODIFICATION, ADDITION, DELETION OR DEVIATION BY THE OWNER, CONTRACTOR, SUB-CONTRACTOR OR ANY OTHER PARTY OF ANY OF THE CONTRACT DOCUMENTS INCLUDING, BUT NOT LIMITED TO, THE PLANS AND SPECIFICATIONS AS SUBMITTED BY THE ARCHITECT/ENGINEER, SHALL NOT BE BINDING UPON OR CONSIDERED TO BE THE WORK OF THE ARCHITECT/ENGINEER. ANY SUCH CHANGE BY THE OWNER, CONTRACTOR, SUB-CONTRACTOR OR ANY OTHER PARTY, WITHOUT THE WRITTEN APPROVAL OF THE ARCHITECT/ENGINEER SHALL NOT BE THE RESPONSIBILITY OF THE ARCHITECT/ENGINEER. THE PARTY WHO MADE THE CHANGE SHALL DEFEND, INDEMNIFY AND HOLD HARMLESS THE ARCHITECT/ENGINEER FROM ANY AND ALL LIABILITY RESULTING FROM SUCH CHANGE.



R. S. SCOTT ASSOCIATES, INC.
ENGINEERING • ARCHITECTURE • SURVEYING


405 RIVER STREET
ALPENA, MICHIGAN 49707
(989) 354-3178

BESSER MUSEUM
INTERIOR STUDY & EXTERIOR STUDY
XXXXXXX
ALPENA, MI 49707

BY:	DATE:	W.O. 71-2074-1	SHEET NO.
SFE		W.O. 71-2074-2	
CHK:	DATE:	ISSUE DATE	
SFE			

THESE DRAWINGS ARE THE PROPERTY OF THE ARCHITECT/ENGINEER AND ARE NOT TO BE REUSED OR REPRODUCED WITHOUT HIS WRITTEN PERMISSION. THIS DRAWING IS COPYWRITTEN

DWG. NAME: C:\Documents and Settings\broj\Local Settings\Application Data\Autodesk\AutoCAD 2006\VF16.Z\enu\template\ARCHITECTURAL.dwt. DATE: 07-12-11. TIME: 11:21

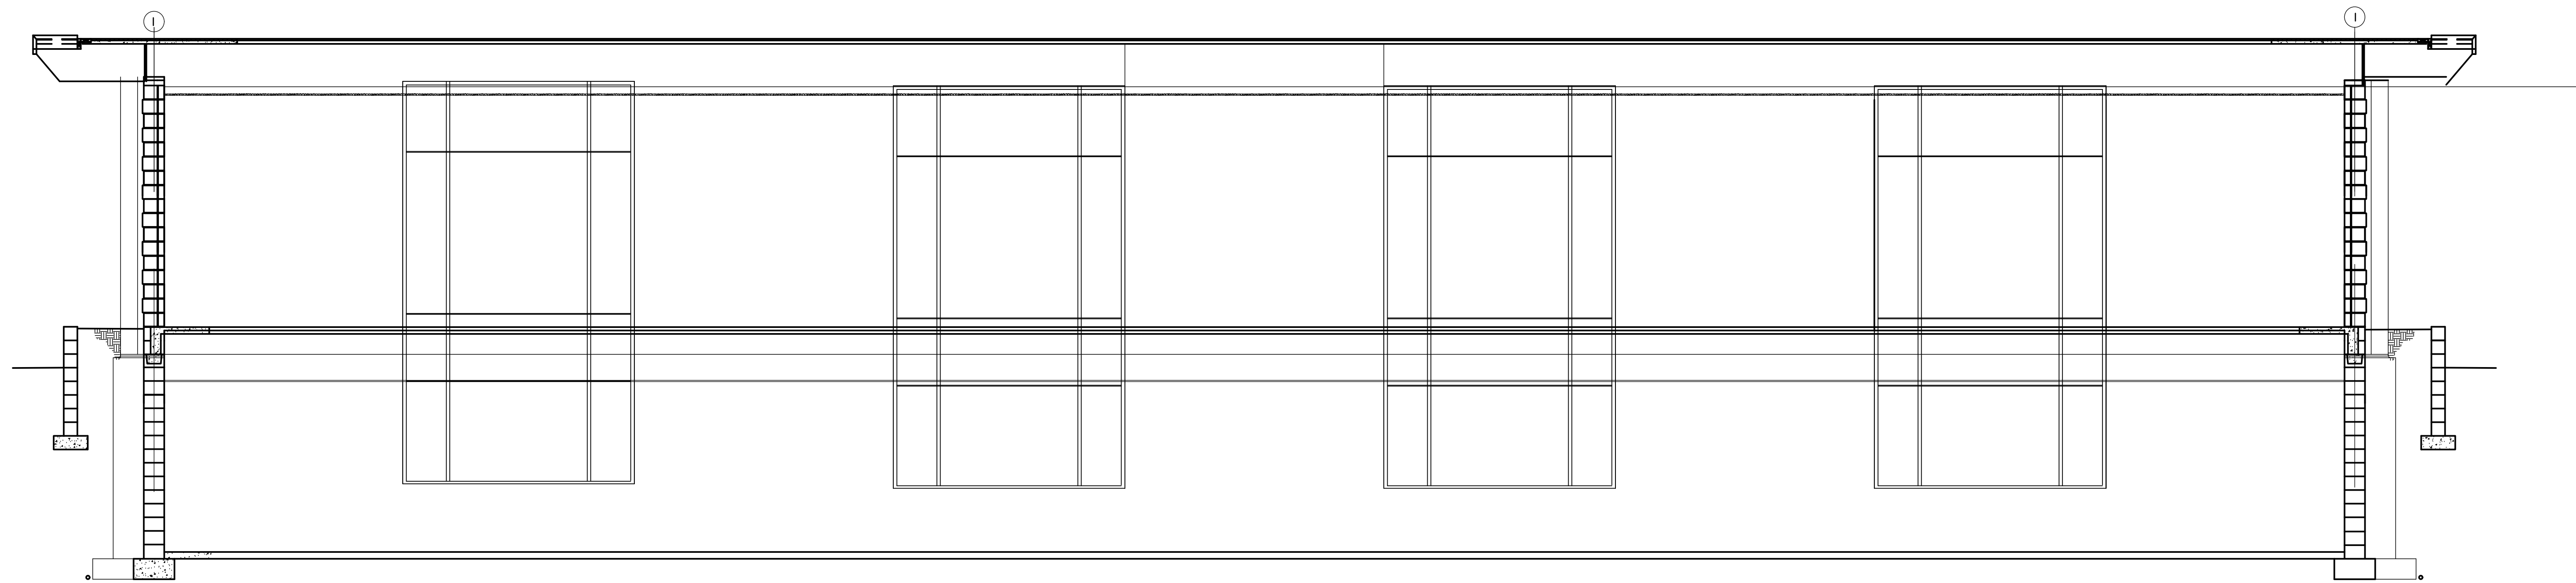

COMPOSITE SECTION A-A SCALE 3/16" = 1'-0"

CHANGES TO PLANS AND SPECIFICATIONS

ANY CHANGE, INCLUDING ALTERATION, MODIFICATION, ADDITION, DELETION OR DEVIATION BY THE OWNER, CONTRACTOR, SUB-CONTRACTOR OR ANY OTHER PARTY OF ANY OF THE CONTRACT DOCUMENTS INCLUDING, BUT NOT LIMITED TO, THE PLANS AND SPECIFICATIONS AS SUBMITTED BY THE ARCHITECT/ENGINEER, SHALL NOT BE BINDING UPON OR CONSIDERED TO BE THE WORK OF THE ARCHITECT/ENGINEER. ANY SUCH CHANGE BY THE OWNER, CONTRACTOR, SUB-CONTRACTOR OR ANY OTHER PARTY, WITHOUT THE WRITTEN APPROVAL OF THE ARCHITECT/ENGINEER SHALL NOT BE THE RESPONSIBILITY OF THE ARCHITECT/ENGINEER. THE PARTY WHO MADE THE CHANGE SHALL DEFEND, INDEMNIFY AND HOLD HARMLESS THE ARCHITECT/ENGINEER FROM ANY AND ALL LIABILITY RESULTING FROM SUCH CHANGE.



R. S. SCOTT ASSOCIATES, INC.
ENGINEERING • ARCHITECTURE • SURVEYING


405 RIVER STREET
ALPENA, MICHIGAN 49707
(989) 354-3178

BESSER MUSEUM
INTERIOR STUDY & EXTERIOR STUDY
XXXXXXXX
ALPENA, MI 49707

BY:	DATE:	W.O. 71-2074-1	SHEET NO.
SFE		W.O. 71-2074-2	
CHK:	DATE:	ISSUE DATE	
SFE			

THESE DRAWINGS ARE THE PROPERTY OF THE ARCHITECT/ENGINEER AND ARE NOT TO BE REUSED OR REPRODUCED WITHOUT HIS WRITTEN PERMISSION. THIS DRAWING IS COPYWRITTEN

DWG. NAME: C:\Documents and Settings\broj\Local Settings\Application Data\Autodesk\AutoCAD 2006\VF16.Z\enu\template\ARCHITECTURAL.dwt. DATE: 07-12-11. TIME: 11:21

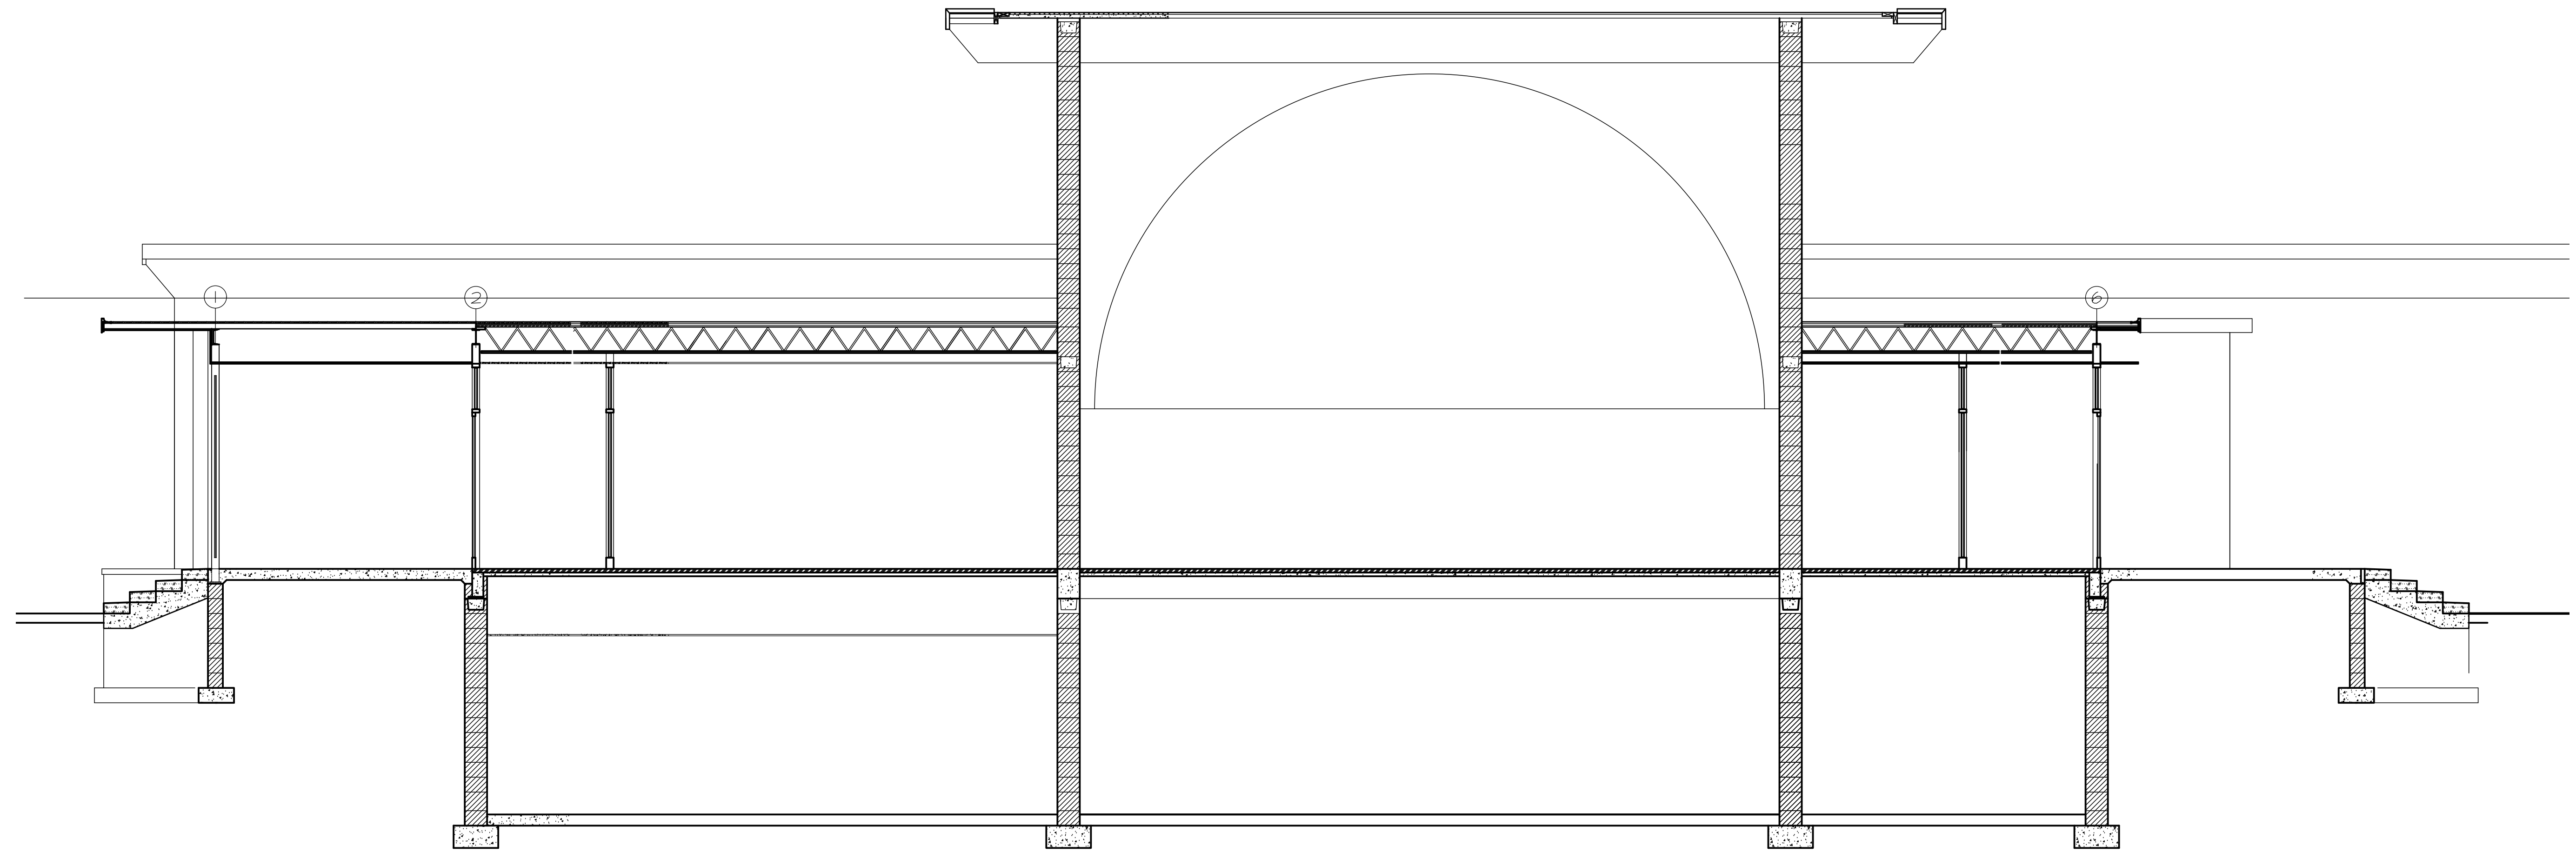

COMPOSITE SECTION B-B SCALE 3/16" = 1'-0"

CHANGES TO PLANS AND SPECIFICATIONS

ANY CHANGE, INCLUDING ALTERATION, MODIFICATION, ADDITION, DELETION OR DEVIATION BY THE OWNER, CONTRACTOR, SUB-CONTRACTOR OR ANY OTHER PARTY OF ANY OF THE CONTRACT DOCUMENTS INCLUDING, BUT NOT LIMITED TO, THE PLANS AND SPECIFICATIONS AS SUBMITTED BY THE ARCHITECT/ENGINEER, SHALL NOT BE BINDING UPON OR CONSIDERED TO BE THE WORK OF THE ARCHITECT/ENGINEER. ANY SUCH CHANGE BY THE OWNER, CONTRACTOR, SUB-CONTRACTOR OR ANY OTHER PARTY, WITHOUT THE WRITTEN APPROVAL OF THE ARCHITECT/ENGINEER SHALL NOT BE THE RESPONSIBILITY OF THE ARCHITECT/ENGINEER. THE PARTY WHO MADE THE CHANGE SHALL DEFEND, INDEMNIFY AND HOLD HARMLESS THE ARCHITECT/ENGINEER FROM ANY AND ALL LIABILITY RESULTING FROM SUCH CHANGE.



R. S. SCOTT ASSOCIATES, INC.
ENGINEERING • ARCHITECTURE • SURVEYING



405 RIVER STREET
ALPENA, MICHIGAN 49707
(989) 354-3178

BESSER MUSEUM
INTERIOR STUDY & EXTERIOR STUDY
XXXXXXX
ALPENA, MI 49707

BY:	DATE:	W.O. 71-2074-1	SHEET NO.
SFE		W.O. 71-2074-2	
CHK:	DATE:	ISSUE DATE	
SFE			

THESE DRAWINGS ARE THE PROPERTY OF THE ARCHITECT/ENGINEER AND ARE NOT TO BE REUSED OR REPRODUCED WITHOUT HIS WRITTEN PERMISSION. THIS DRAWING IS COPYWRITTEN

C:\Documents and Settings\brooy\Local Settings\Application Data\Autodesk\AutoCAD 2006\RF16.2\enu\Template\ARCHITECTURAL.dwt, DATE: 07-12-11, TIME: 11:21

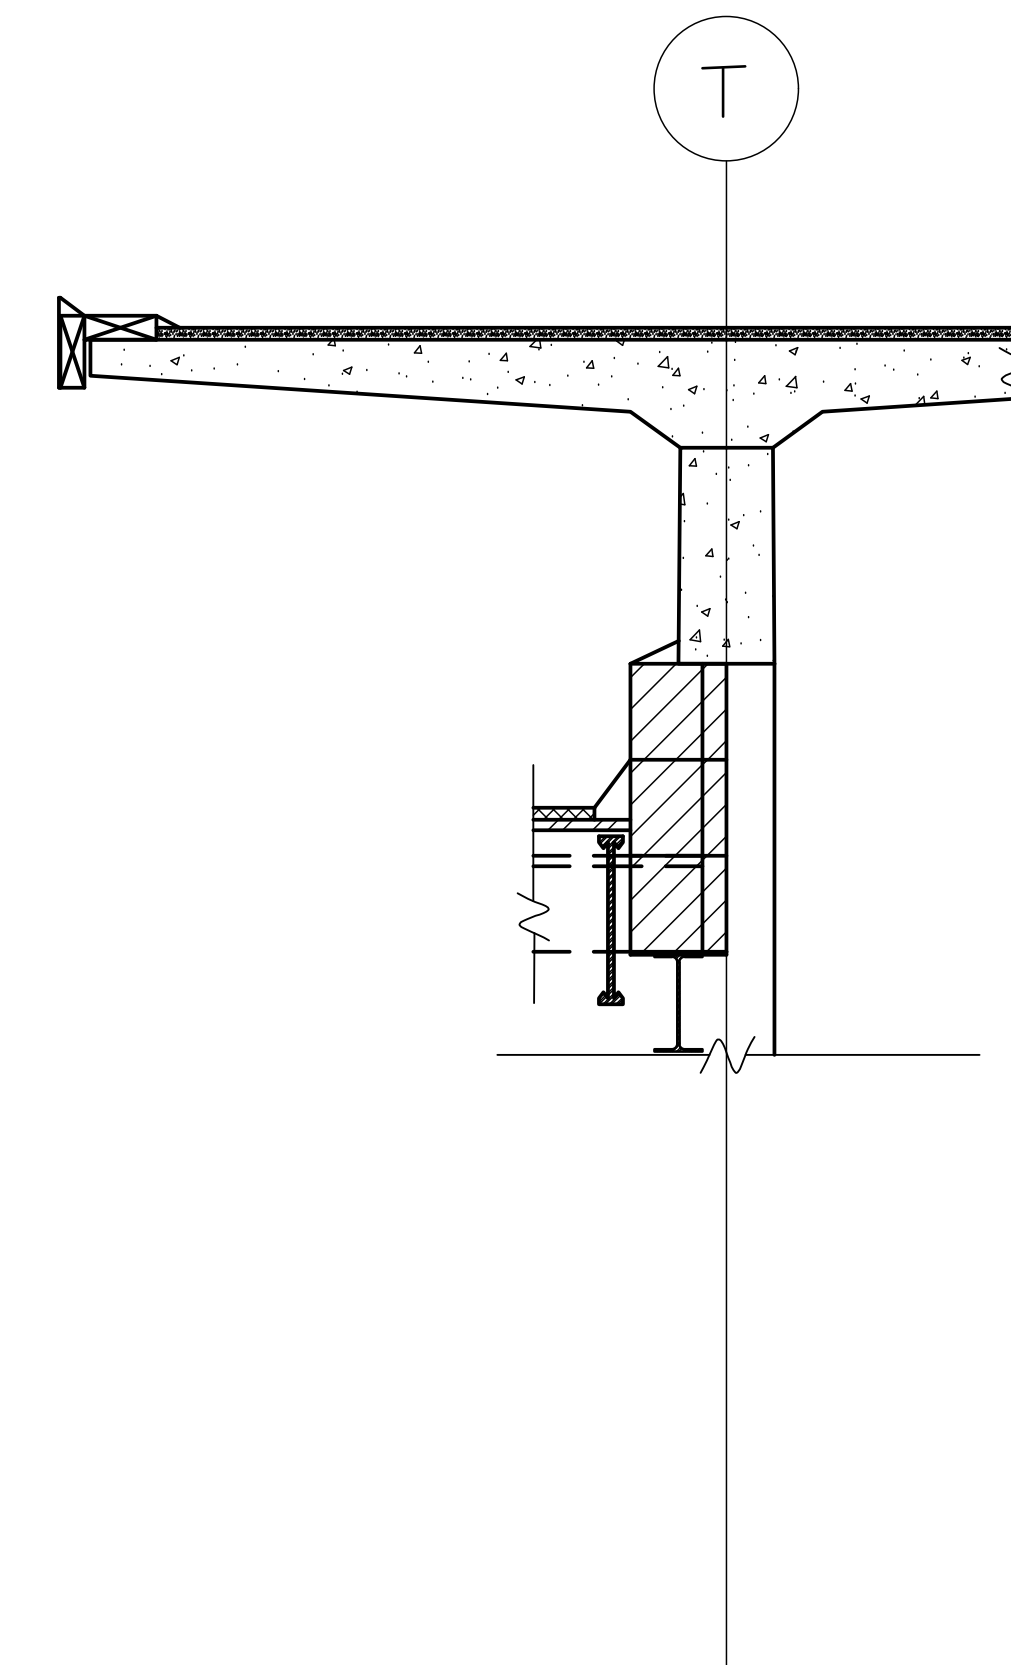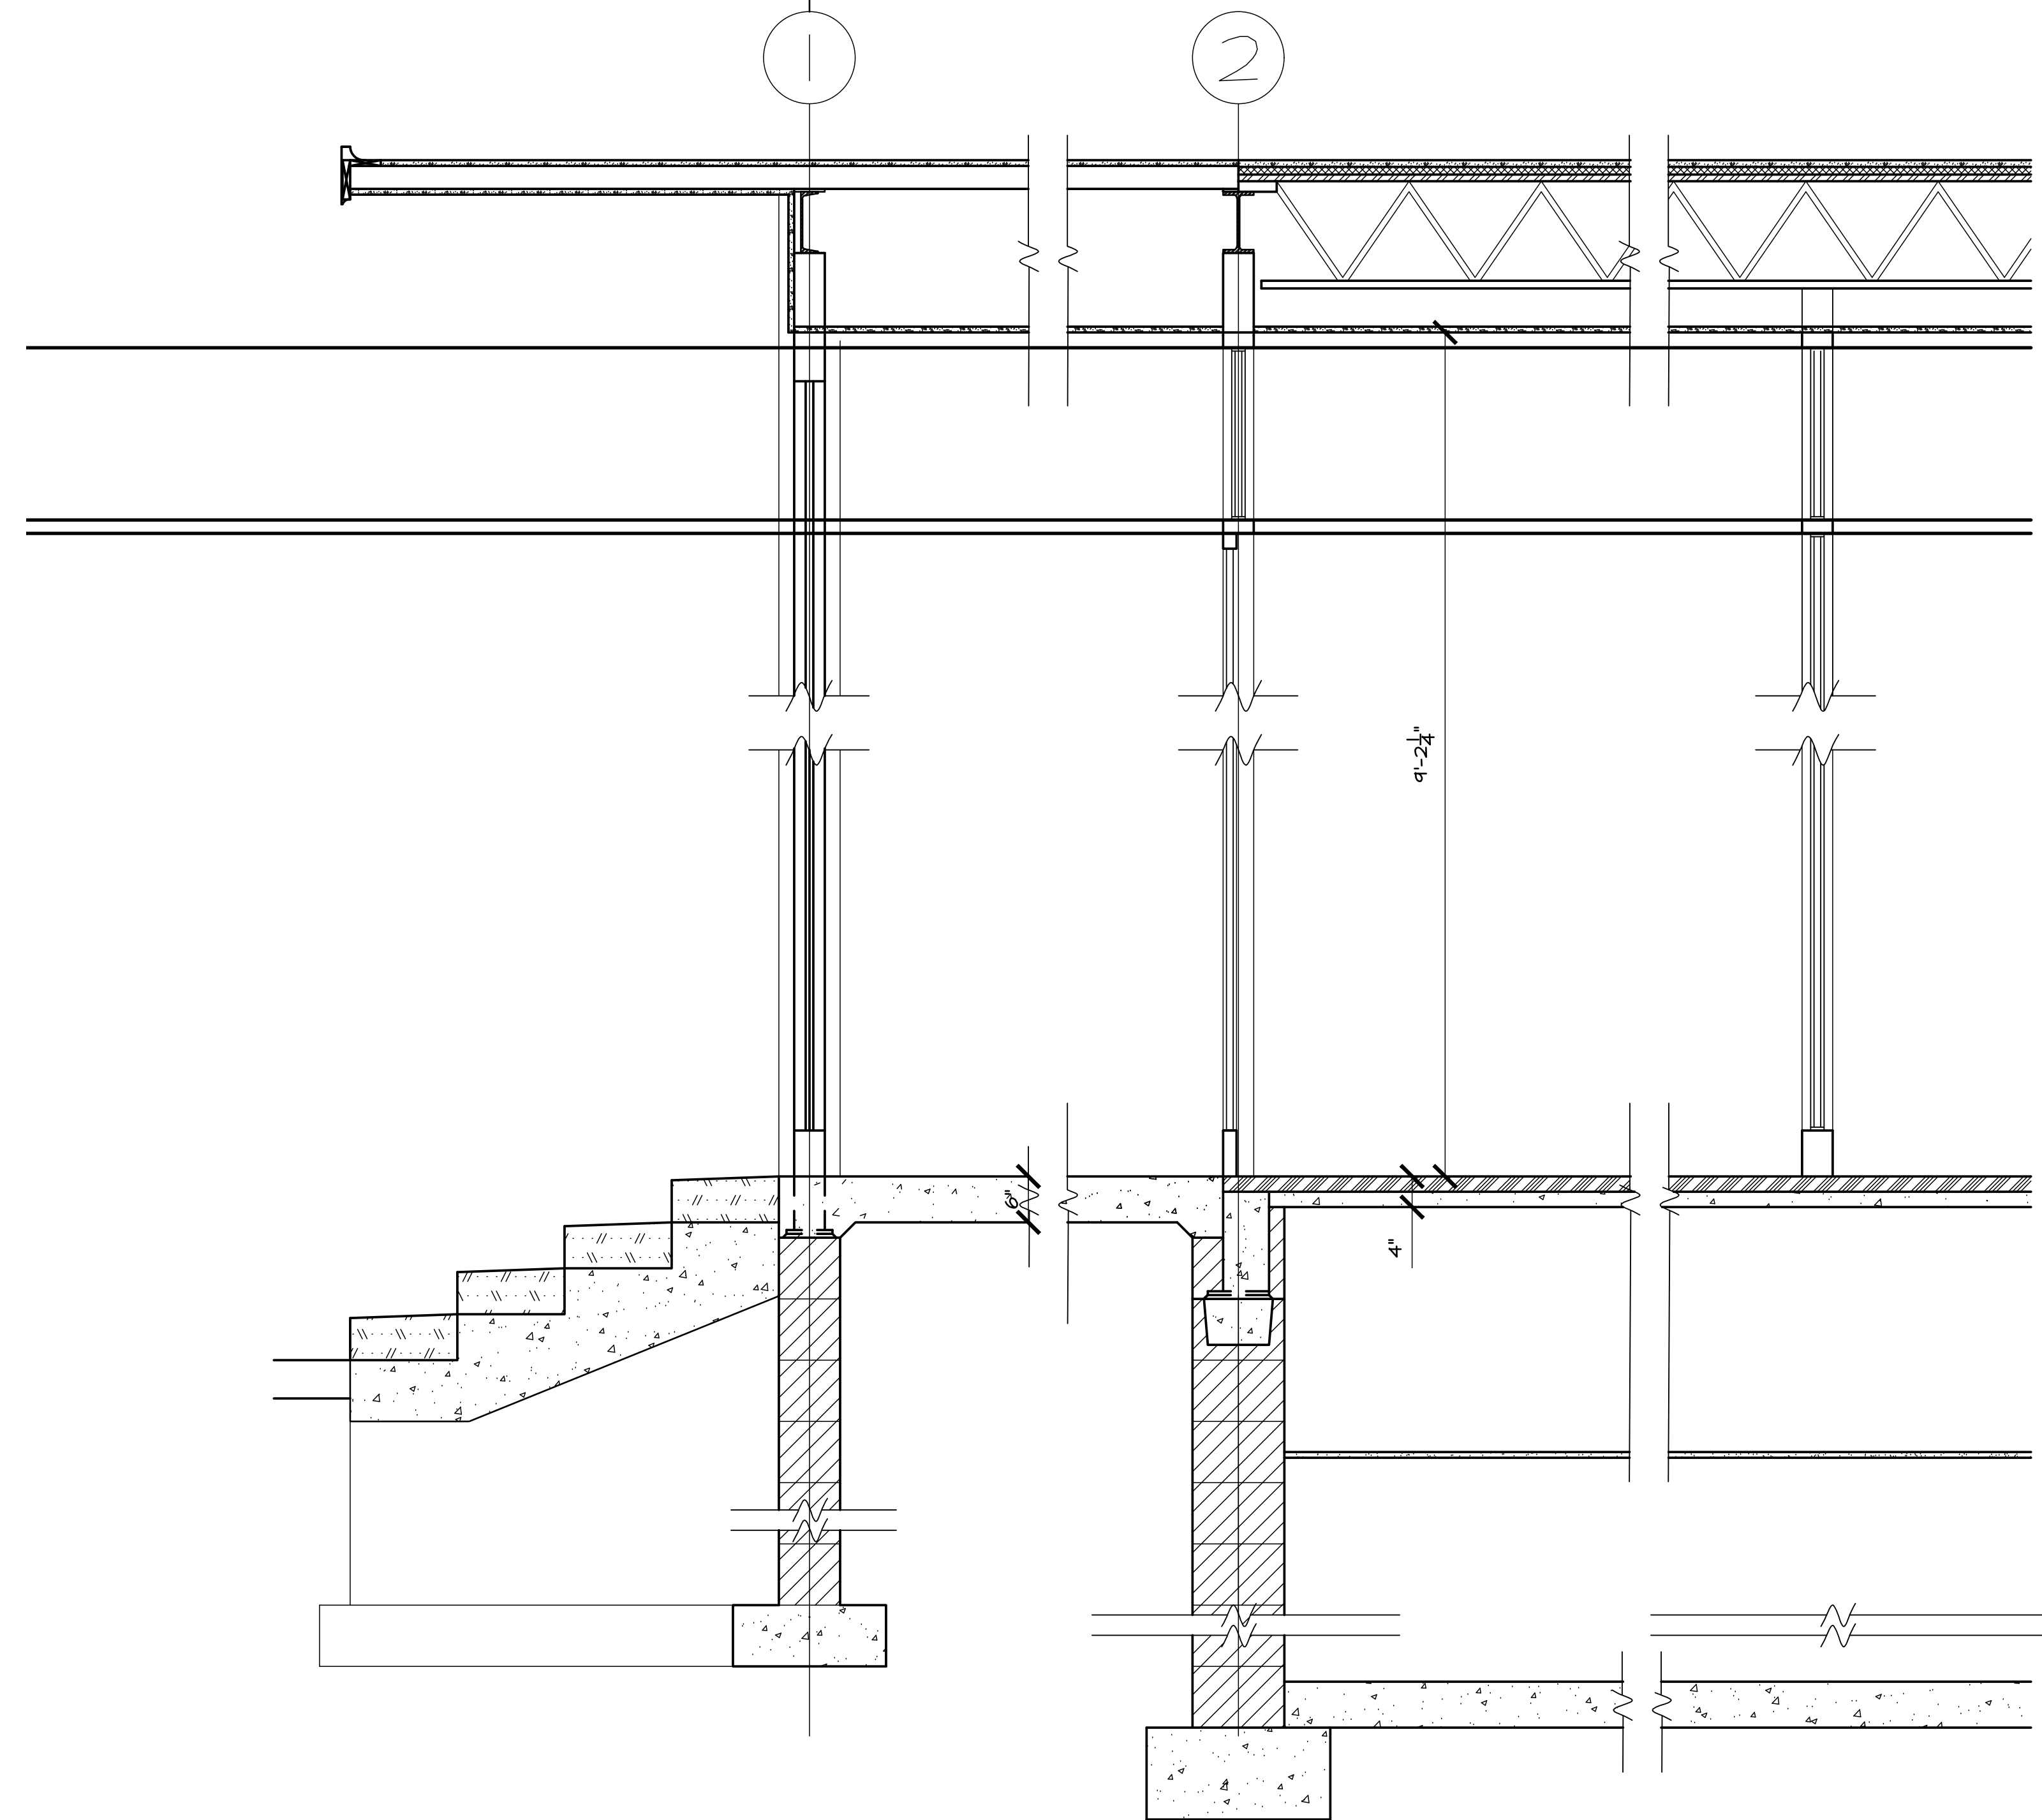

CHANGES TO PLANS AND SPECIFICATIONS

ANY CHANGE, INCLUDING ALTERATION, MODIFICATION, ADDITION, DELETION OR DEVIATION BY THE OWNER, CONTRACTOR, SUB-CONTRACTOR OR ANY OTHER PARTY OF ANY OF THE CONTRACT DOCUMENTS INCLUDING, BUT NOT LIMITED TO, THE PLANS AND SPECIFICATIONS AS SUBMITTED BY THE ARCHITECT/ENGINEER, SHALL NOT BE BINDING UPON OR CONSIDERED TO BE THE WORK OF THE ARCHITECT/ENGINEER. ANY SUCH CHANGE BY THE OWNER, CONTRACTOR, SUB-CONTRACTOR OR ANY OTHER PARTY, WITHOUT THE WRITTEN APPROVAL OF THE ARCHITECT/ENGINEER SHALL NOT BE THE RESPONSIBILITY OF THE ARCHITECT/ENGINEER. THE PARTY WHO MAKE THE CHANGE SHALL DEFEND, INDEMNIFY AND HOLD HARMLESS THE ARCHITECT/ENGINEER FROM ANY AND ALL LIABILITY RESULTING FROM SUCH CHANGE.



R. S. SCOTT ASSOCIATES, INC.
 ENGINEERING • ARCHITECTURE • SURVEYING



405 RIVER STREET
 ALPENA, MICHIGAN 49707
 (989) 354-3178

BESSER MUSEUM
INTERIOR STUDY & EXTERIOR STUDY
 XXXXXXXX
 ALPENA, MI 49707

BY:	DATE:	W.O. 71-2074-1	SHEET NO.
SFE		W.O. 71-2074-2	
CHK:	DATE:	ISSUE DATE	
SFE			

THESE DRAWINGS ARE THE PROPERTY OF THE ARCHITECT/ENGINEER AND ARE NOT TO BE REUSED OR REPRODUCED WITHOUT HIS WRITTEN PERMISSION. THIS DRAWING IS COPYWRITTEN

DWG. NAME: C:\Documents and Settings\broj\Local Settings\Application Data\Autodesk\AutoCAD 2006\16.2\enu\Template\ARCHITECTURAL.dwt. DATE: 07-12-11. TIME: 11:21

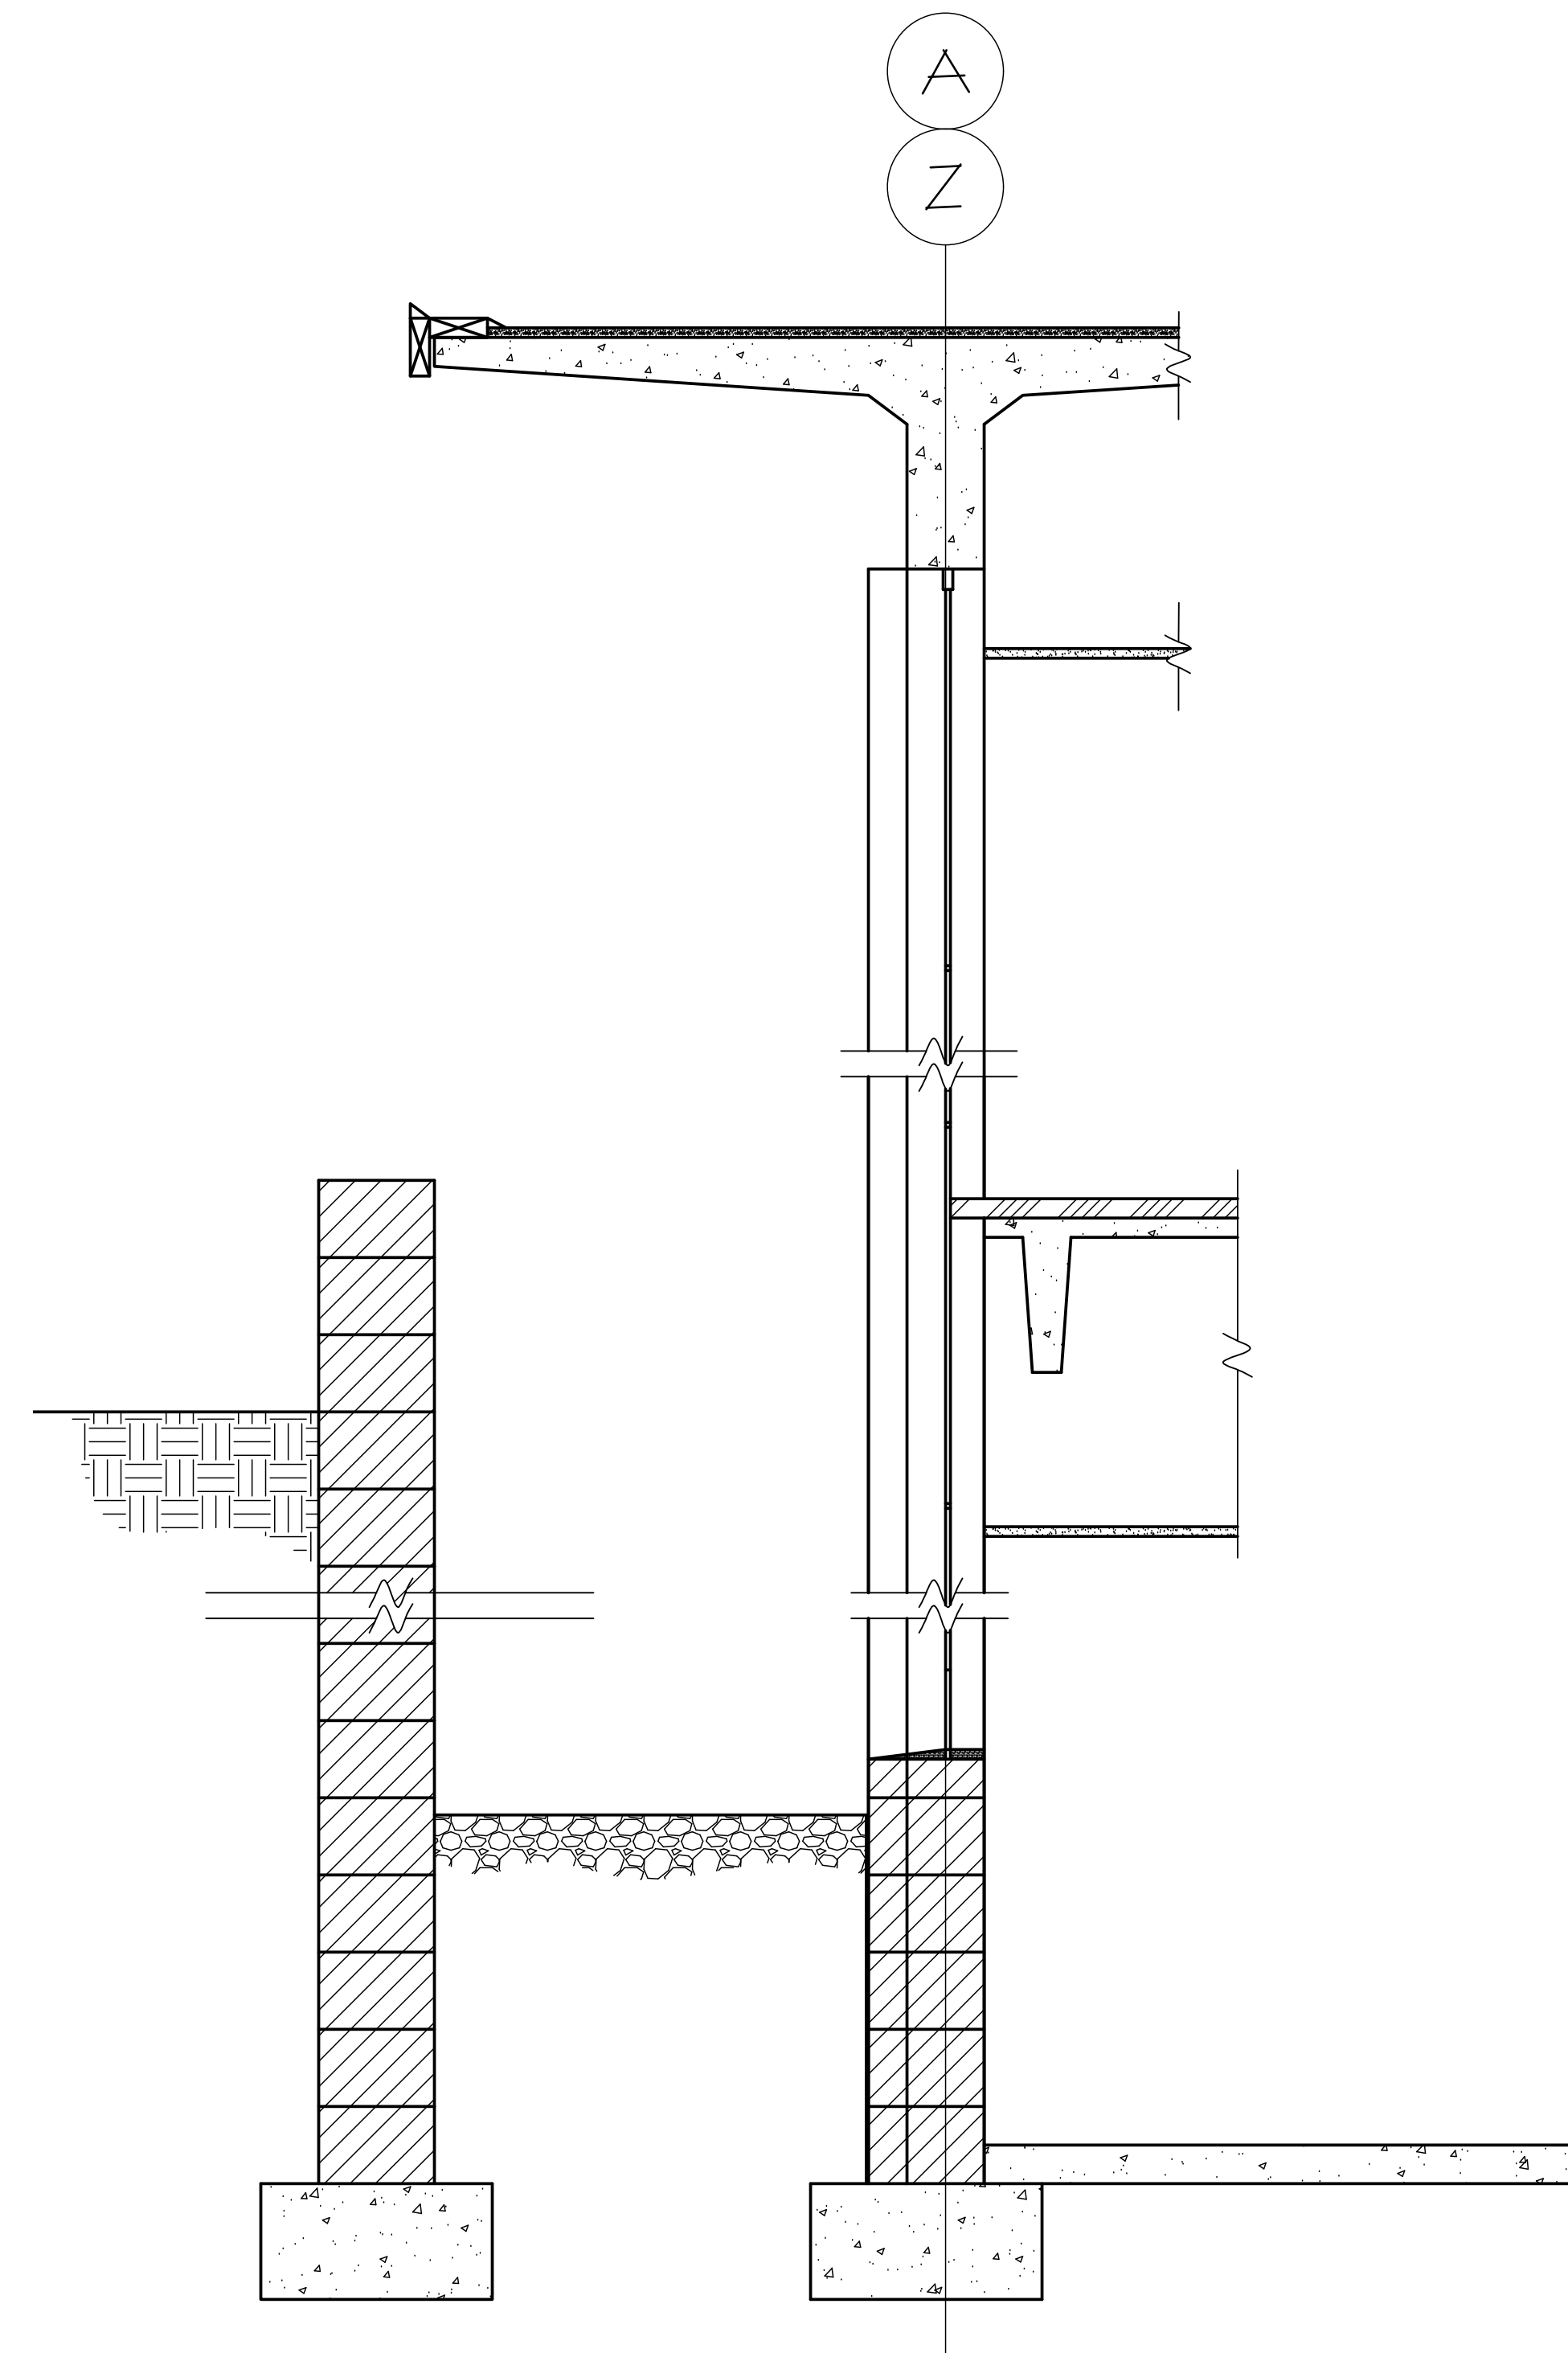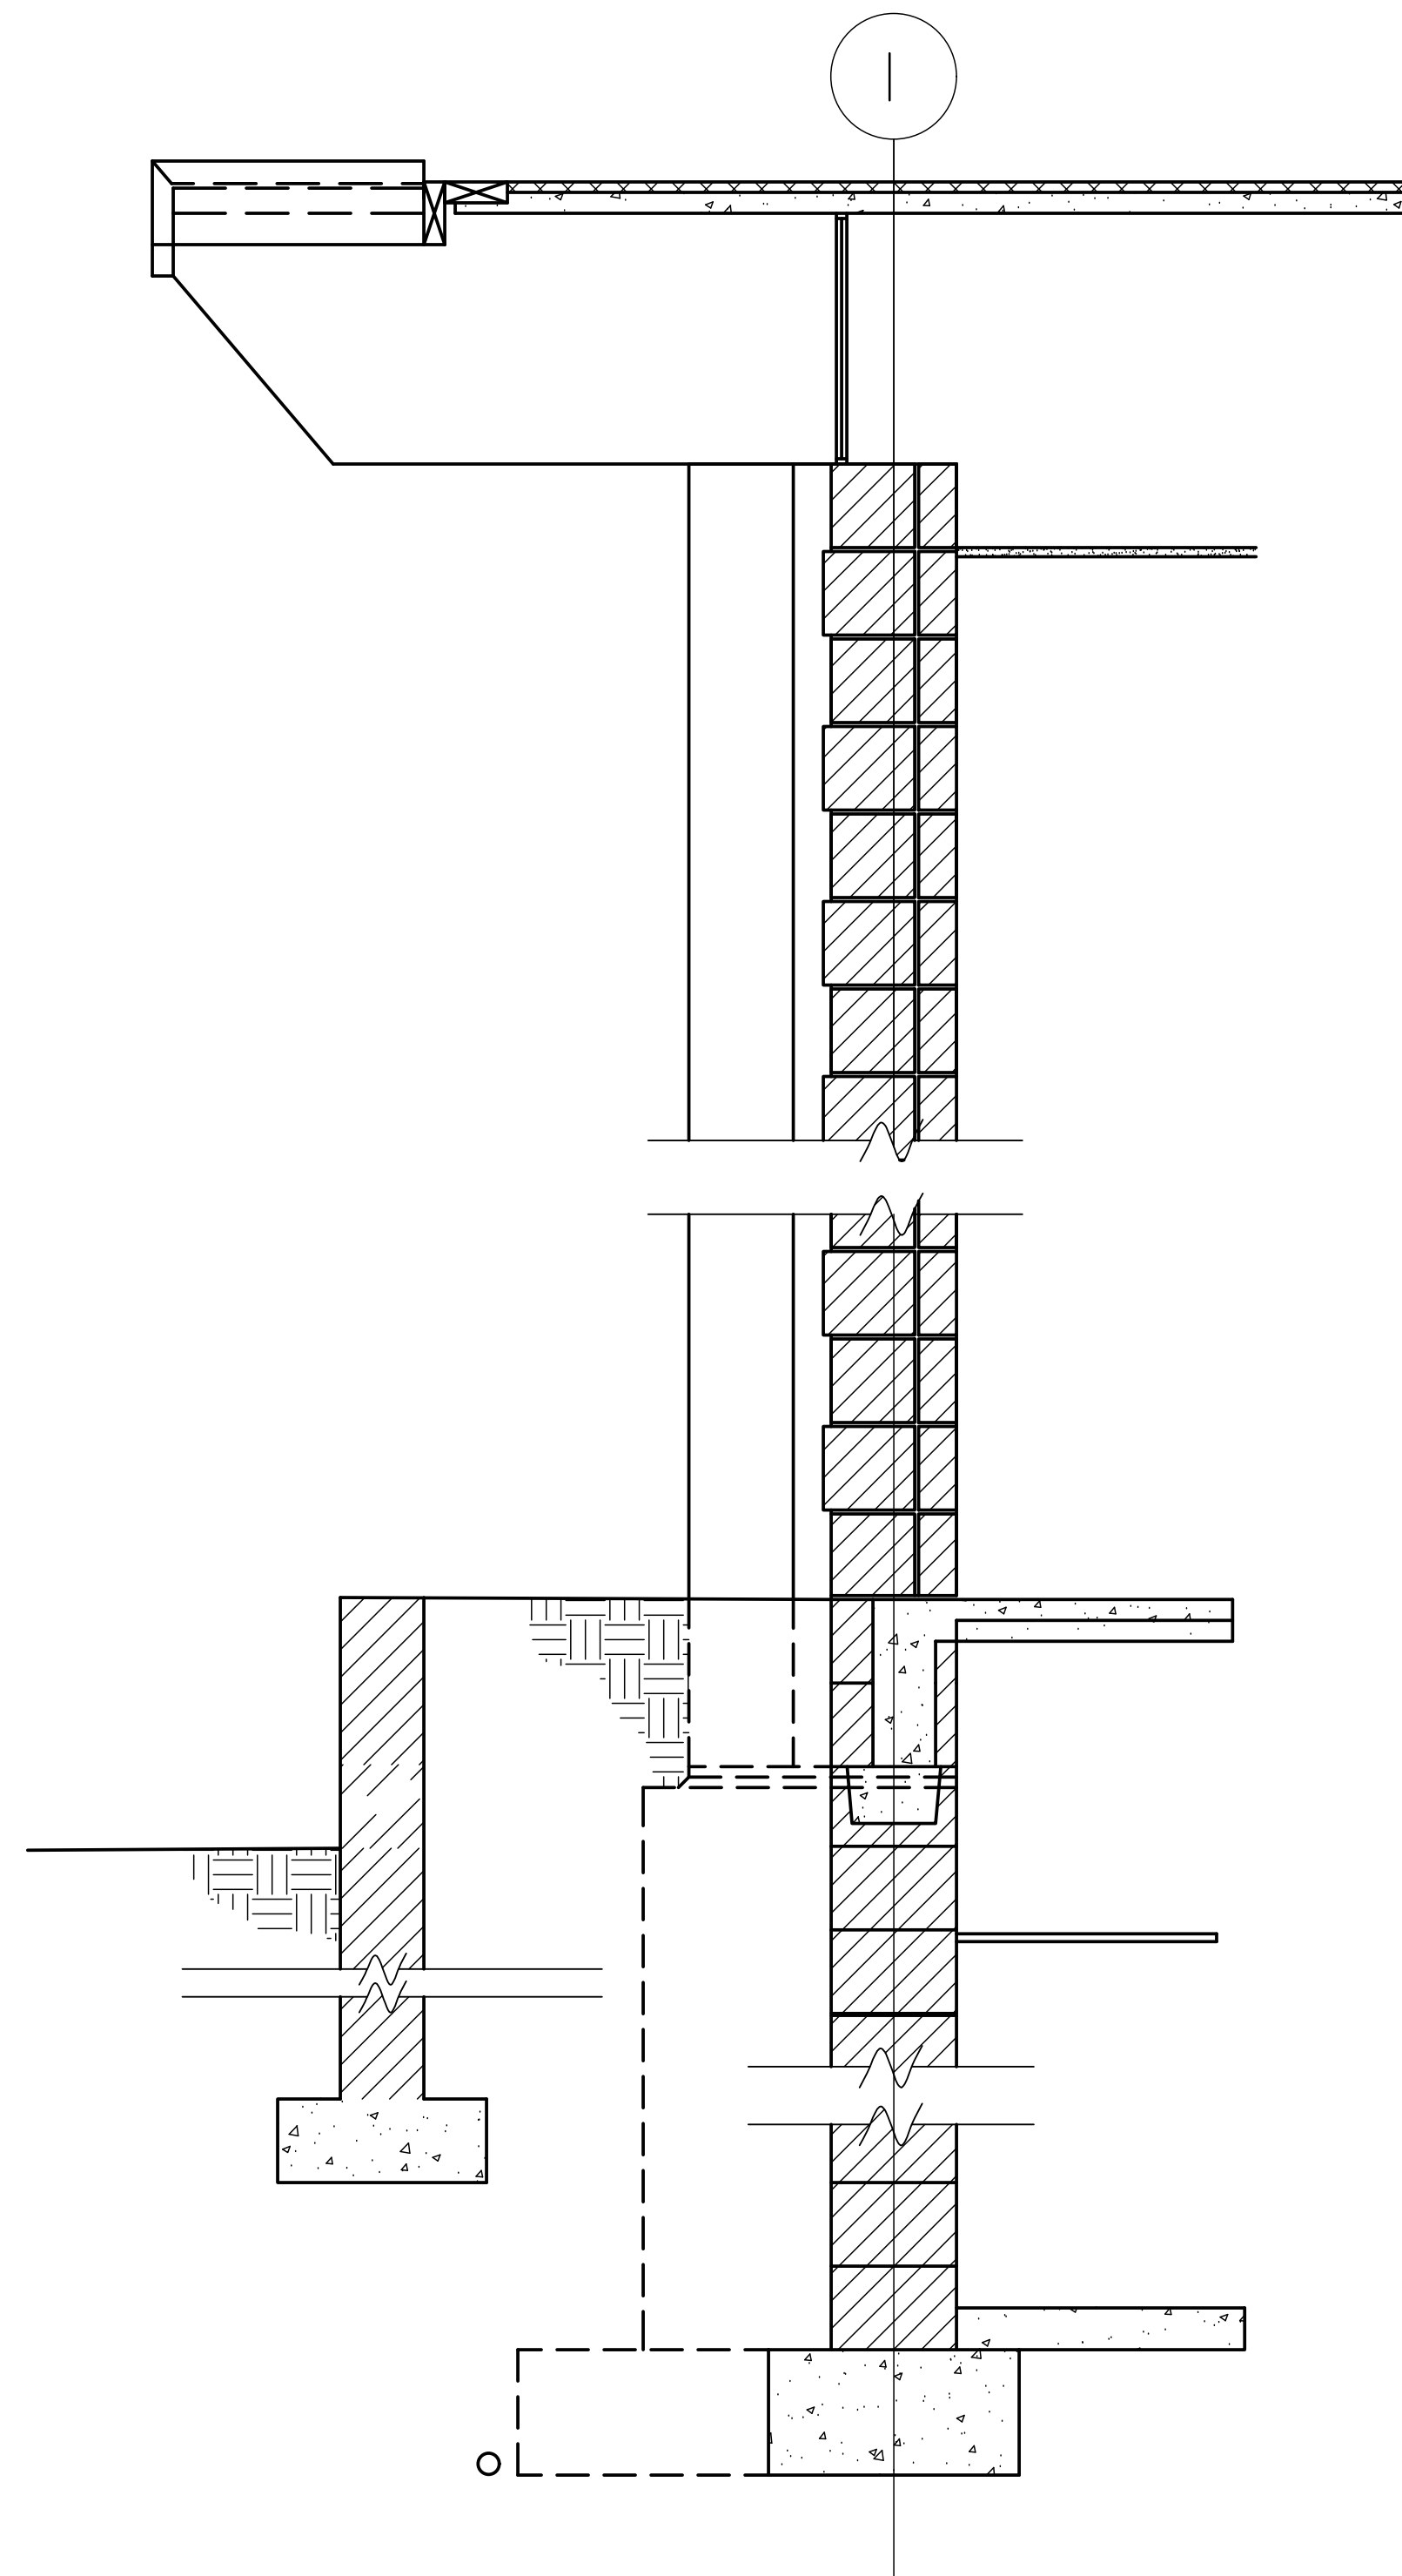

CHANGES TO PLANS AND SPECIFICATIONS

ANY CHANGE, INCLUDING ALTERATION, MODIFICATION, ADDITION, DELETION OR DEVIATION BY THE OWNER, CONTRACTOR, SUB-CONTRACTOR OR ANY OTHER PARTY OF ANY OF THE CONTRACT DOCUMENTS INCLUDING, BUT NOT LIMITED TO, THE PLANS AND SPECIFICATIONS AS SUBMITTED BY THE ARCHITECT/ENGINEER, SHALL NOT BE BINDING UPON OR CONSIDERED TO BE THE WORK OF THE ARCHITECT/ENGINEER. ANY SUCH CHANGE BY THE OWNER, CONTRACTOR, SUB-CONTRACTOR OR ANY OTHER PARTY, WITHOUT THE WRITTEN APPROVAL OF THE ARCHITECT/ENGINEER SHALL NOT BE THE RESPONSIBILITY OF THE ARCHITECT/ENGINEER. THE PARTY WHO MAKE THE CHANGE SHALL DEFEND, INDEMNIFY AND HOLD HARMLESS THE ARCHITECT/ENGINEER FROM ANY AND ALL LIABILITY RESULTING FROM SUCH CHANGE.



R. S. SCOTT ASSOCIATES, INC.
ENGINEERING • ARCHITECTURE • SURVEYING

405 RIVER STREET
ALPENA, MICHIGAN 49707
(989) 354-3178

BESSER MUSEUM
INTERIOR STUDY & EXTERIOR STUDY
XXXXXXX
ALPENA, MI 49707

BY:	DATE:	W.O. 71-2074-1	SHEET NO.
SFE		W.O. 71-2074-2	
CHK:	DATE:	ISSUE DATE	
SFE			

THESE DRAWINGS ARE THE PROPERTY OF THE ARCHITECT/ENGINEER AND ARE NOT TO BE REUSED OR REPRODUCED WITHOUT HIS WRITTEN PERMISSION. THIS DRAWING IS COPYWRITTEN