




BESSER MUSEUM
TYPICAL RAIL CROSS SECTION

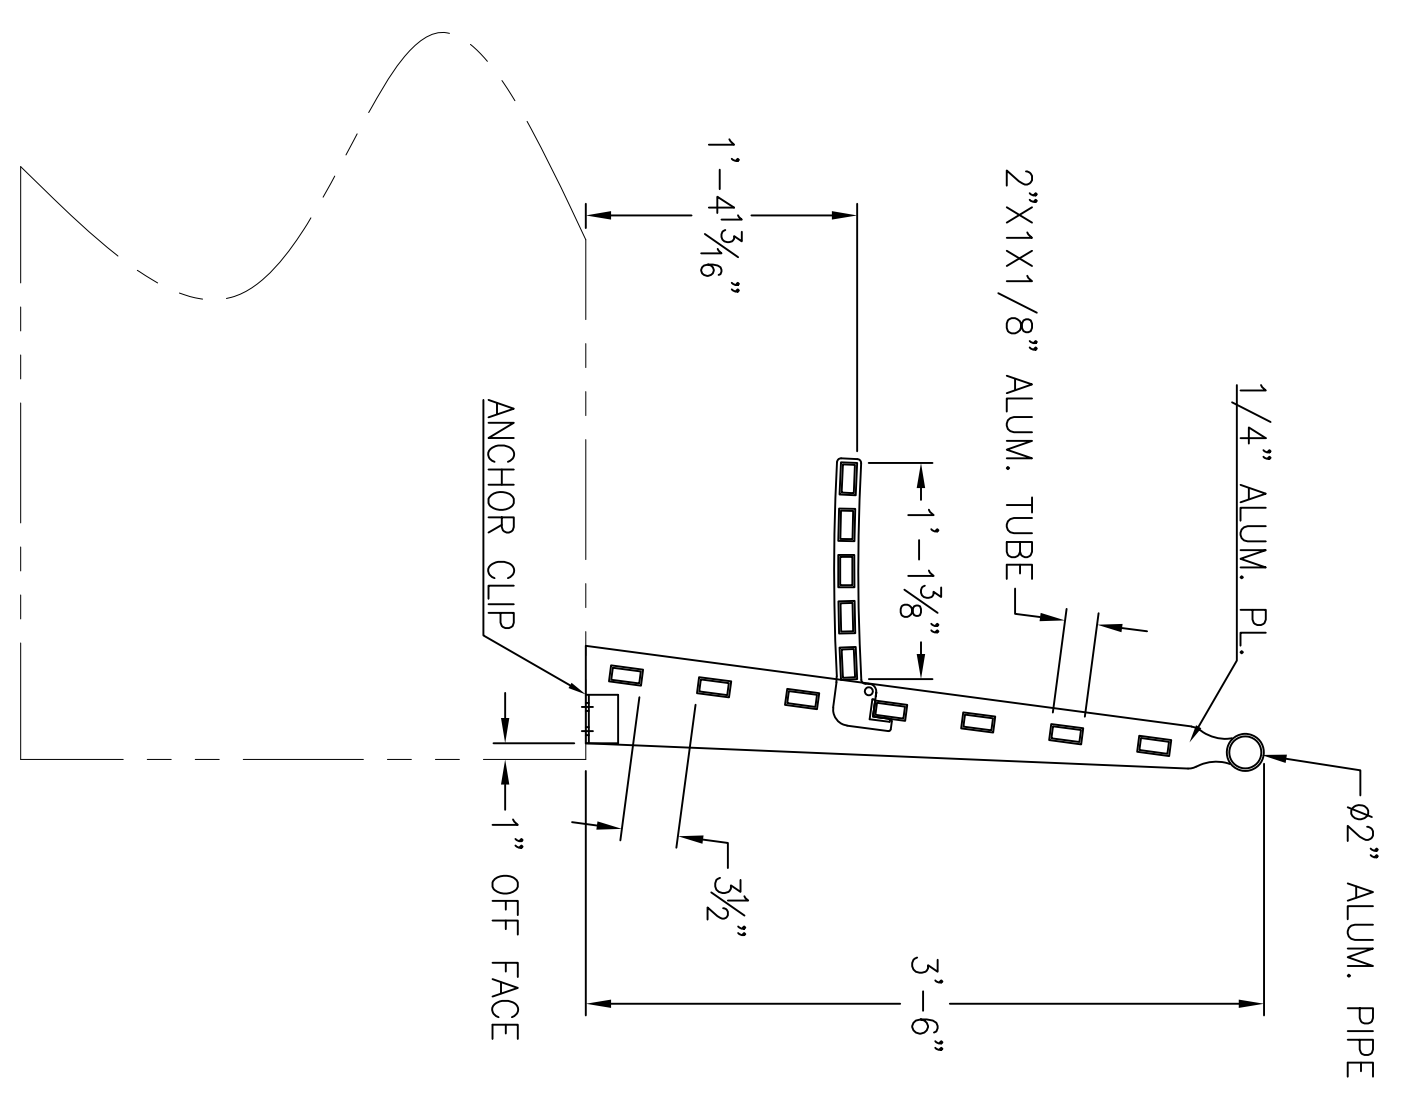

BESSER RAIL
ISOMETRIC VIEW

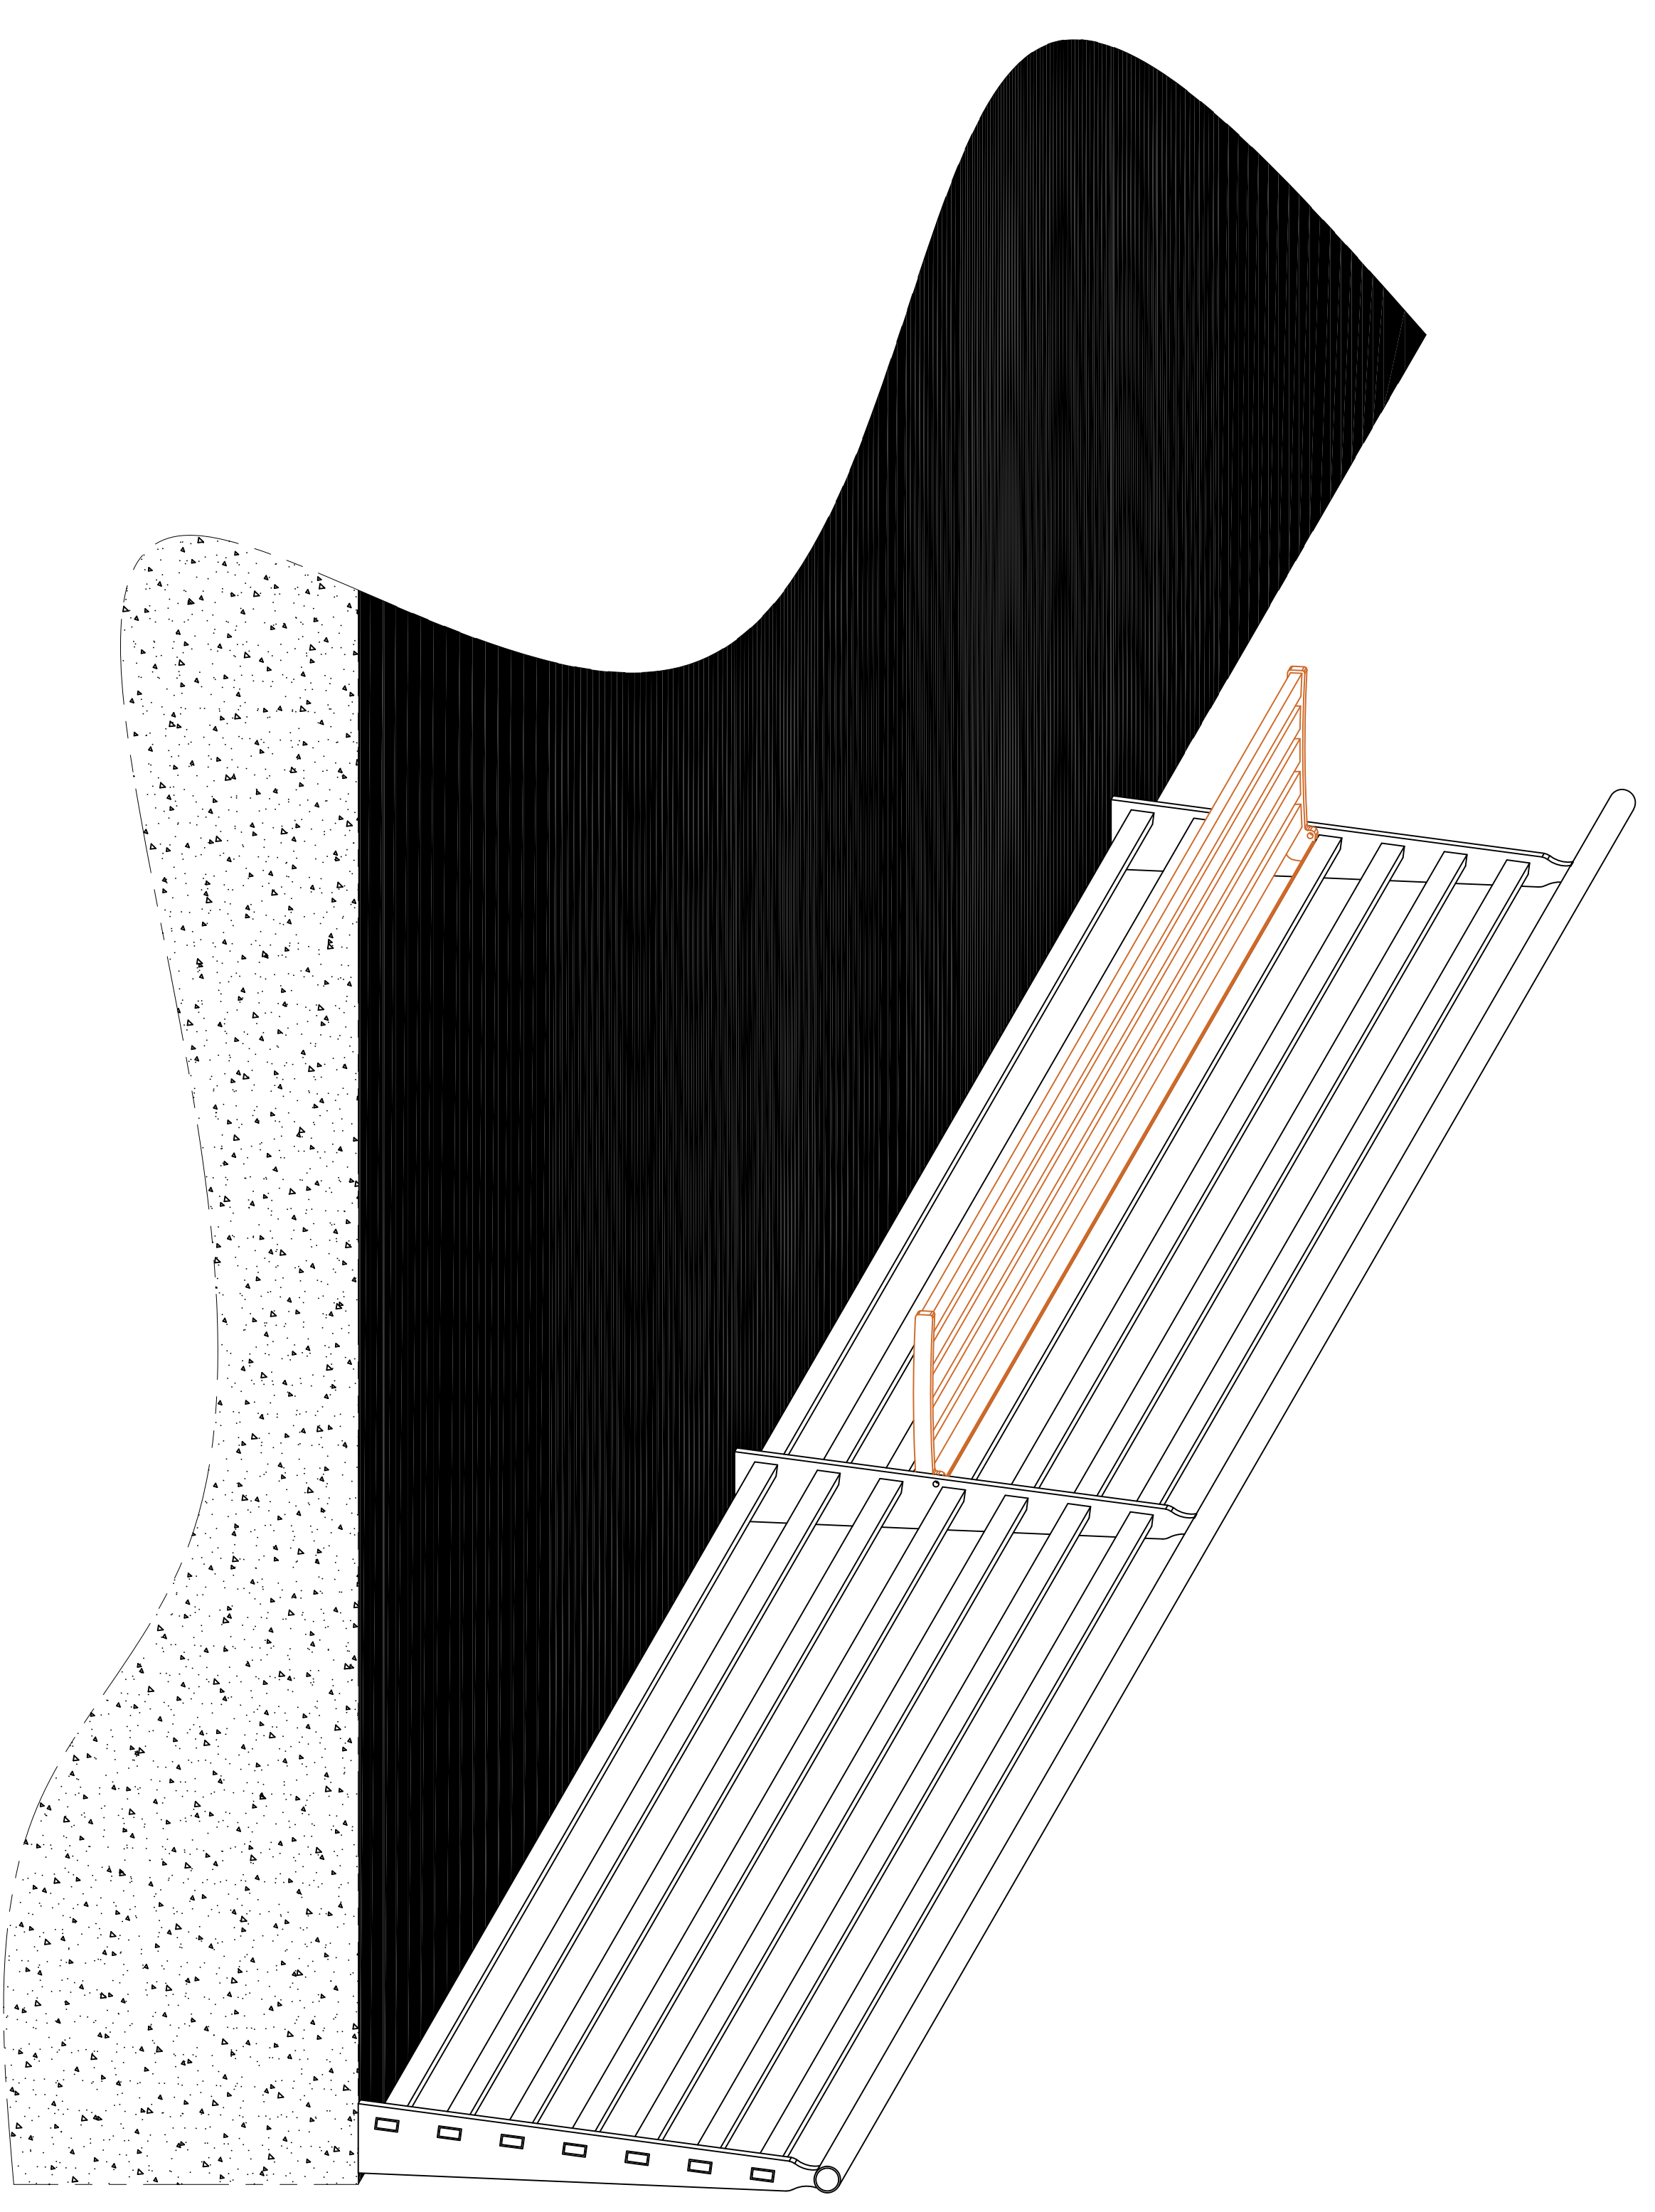

BESSER MUSEUM
ELEVATION VIEW
REF. ONLY

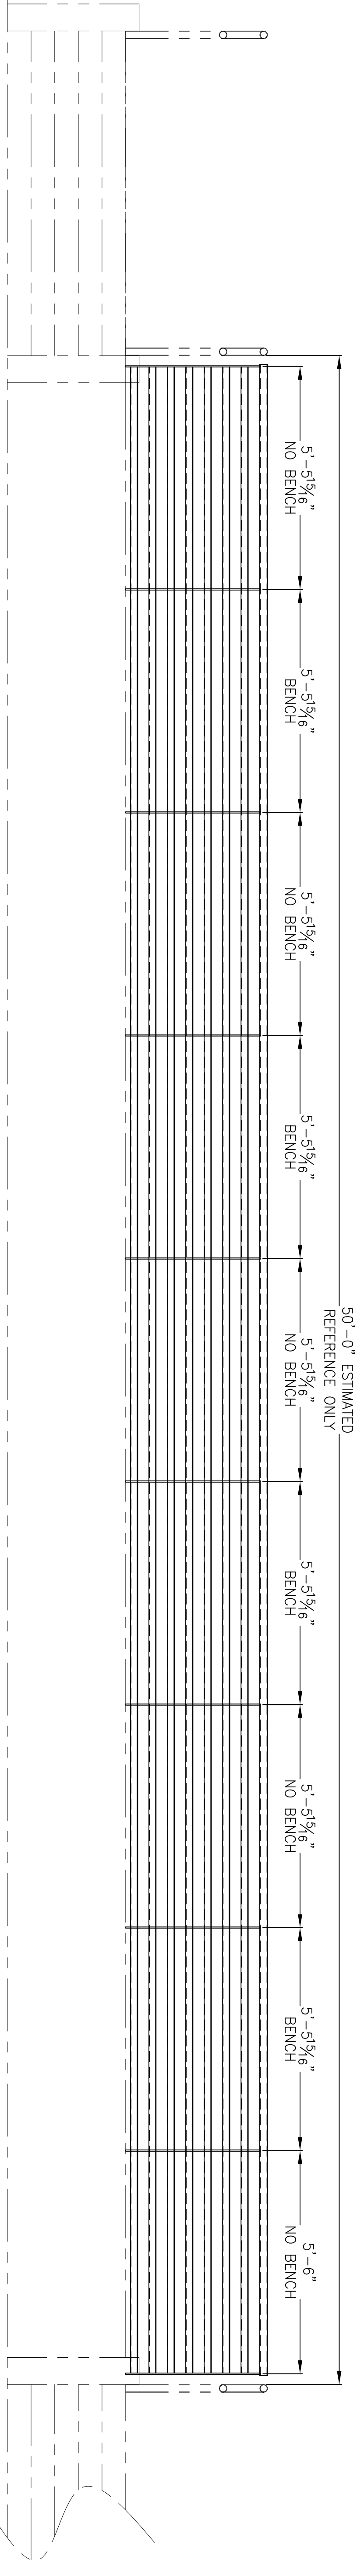

50'-0" ESTIMATED
REFERENCE ONLY

FOR GENERAL NOTES SEE COVER SHEET

DO NOT SCALE DRAWINGS

moraniron.com

<small>Revised</small> <small>DATE</small> Initials <small>DATE</small>	== ==
---	----------

REVISION NO.	REVISION DESCRIPTION
--------------	----------------------

PROJECT MANAGER	PROJECT NUMBER
-----------------	----------------

SHEET TITLE	BESSER MUSEUM PRELIMINARY HANDRAIL
-------------	---------------------------------------

SHEET	==
-------	----

ACAD/FILE: ==
DRAWN BY: TJJ 01/13/2022

CHECKED BY: Initials xx/xx/2015
APPROVED BY: Initials xx/xx/2015

FRACTIONAL TOLERANCES
ARE ± 1/16" UNLESS
OTHERWISE NOTED.
ANGLES ARE ± 1.0° UNLESS
OTHERWISE NOTED.

MORAN

IRON WORKS, INC.

11739 HWY. 44-88 ONKAMA, MI 49765
1-888-735-2011

BESSER MUSEUM
RAILING UPGRADE

ALPENNA, MI