



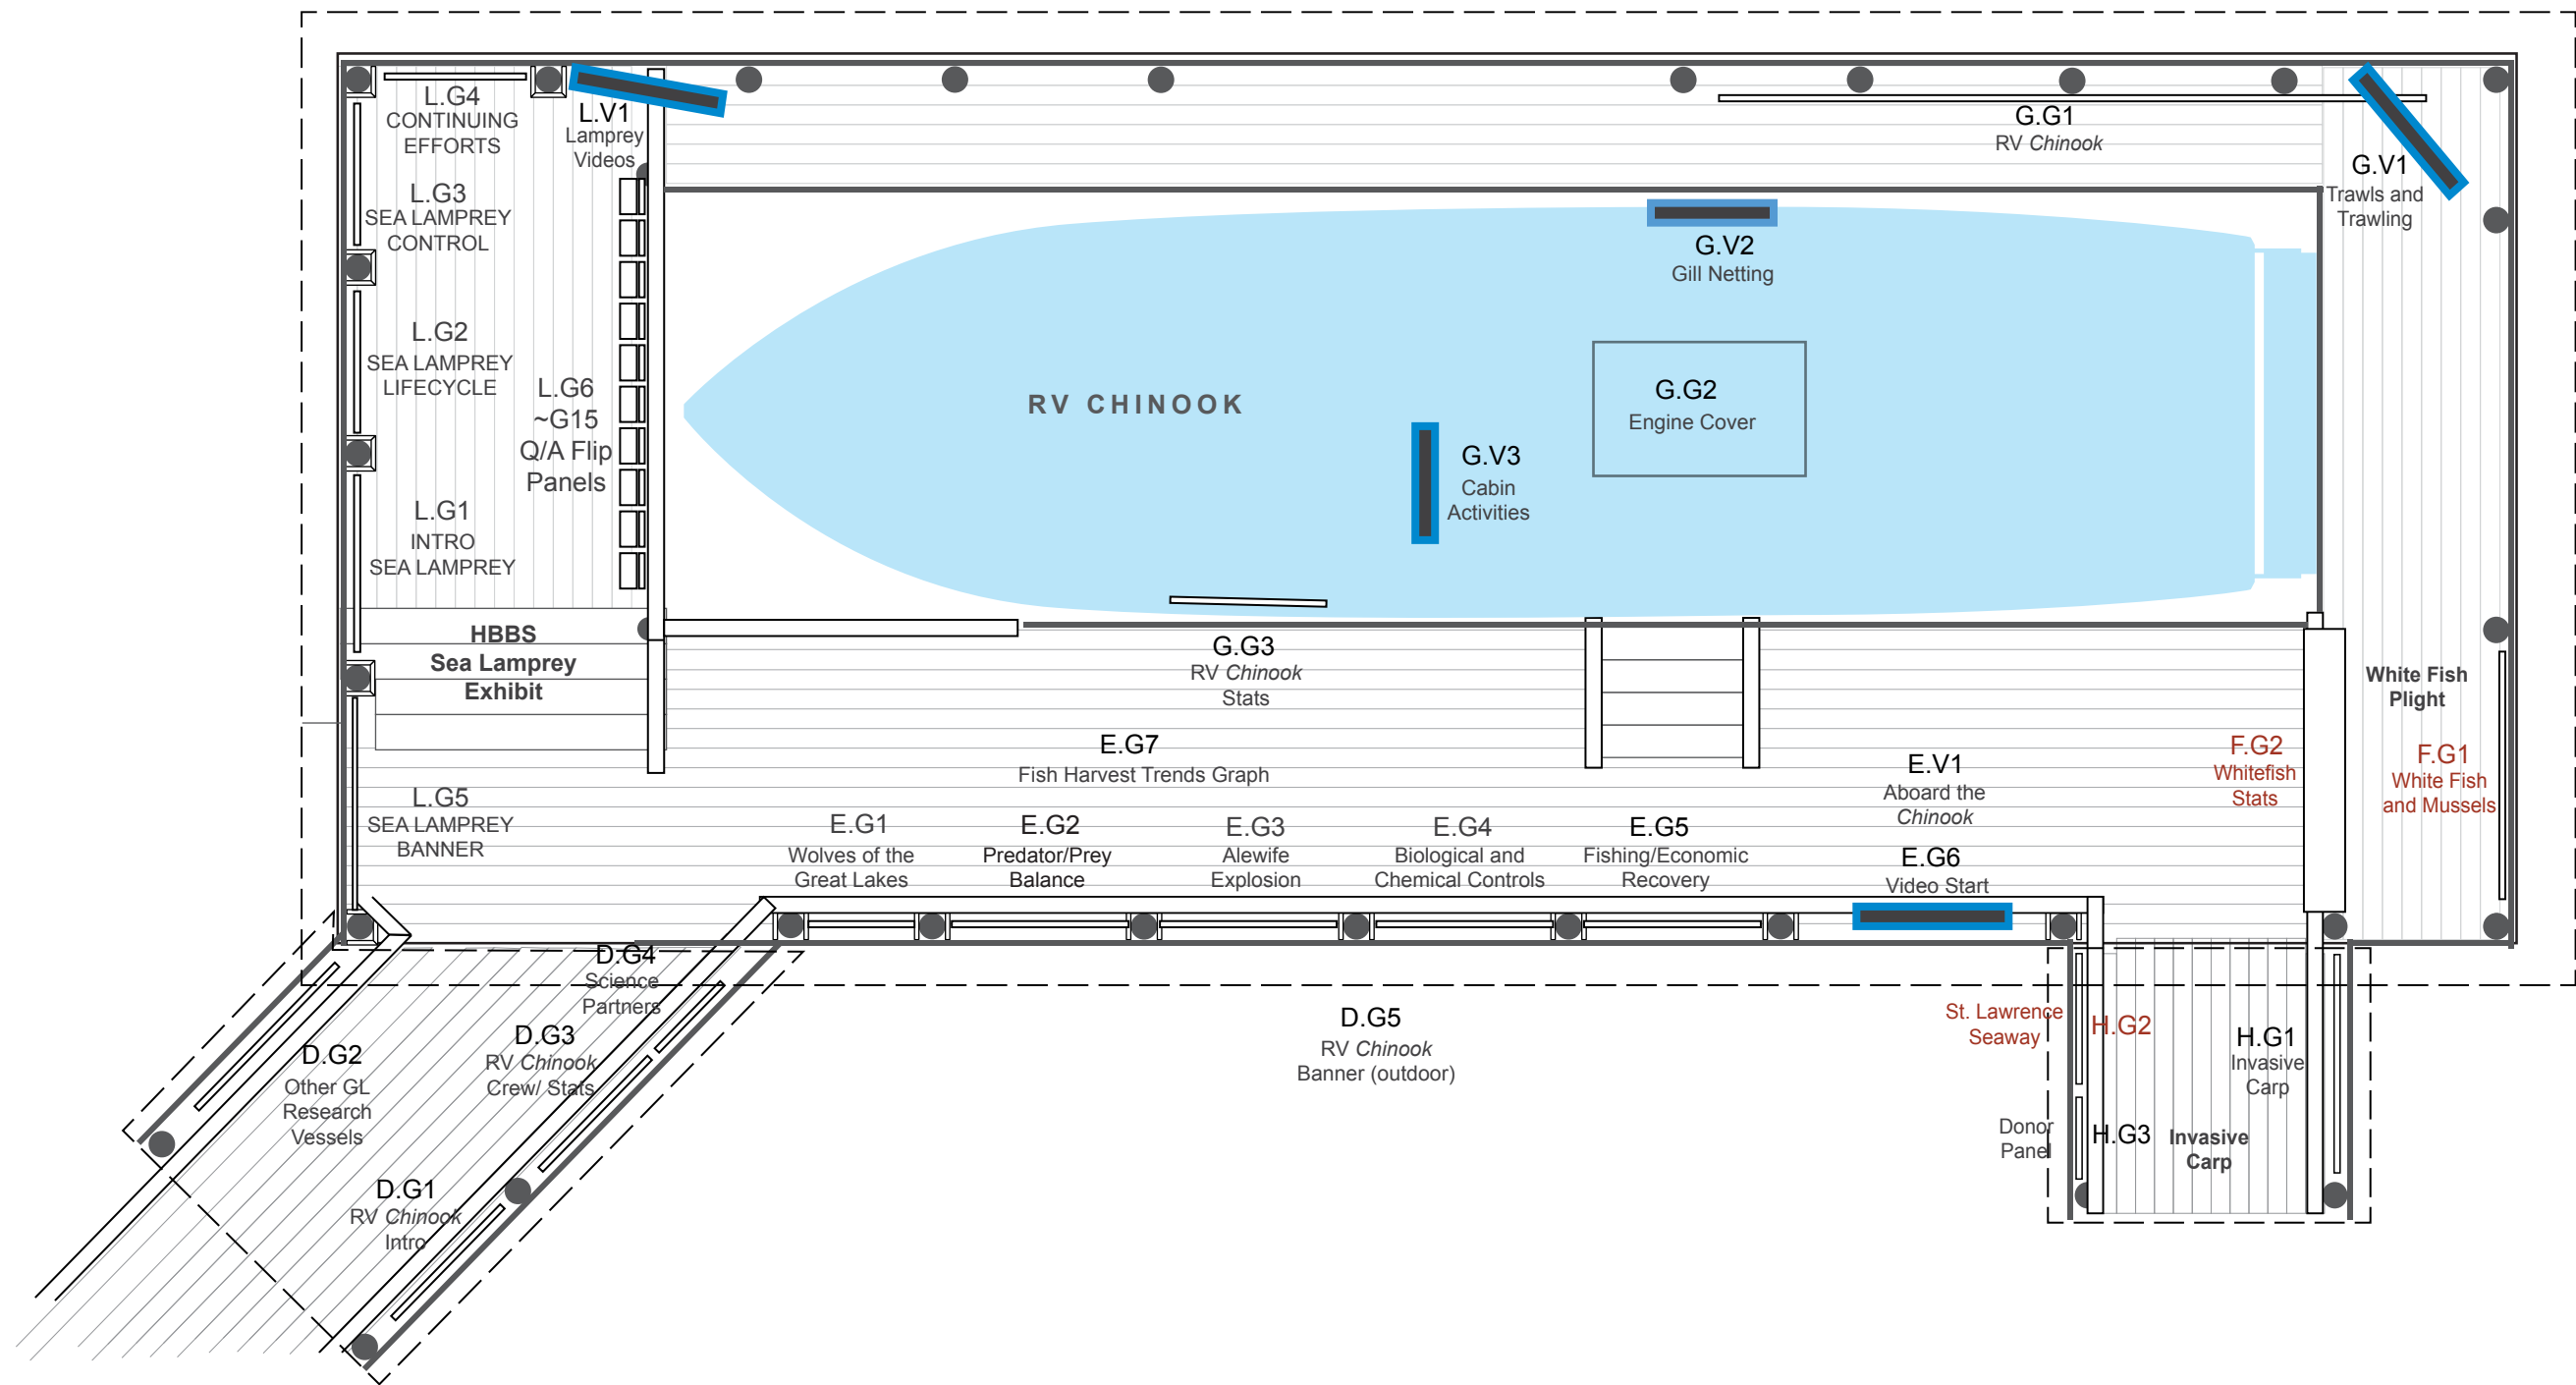


Plan: RV Chinook

Scale: 1/8" = 1' - 0"

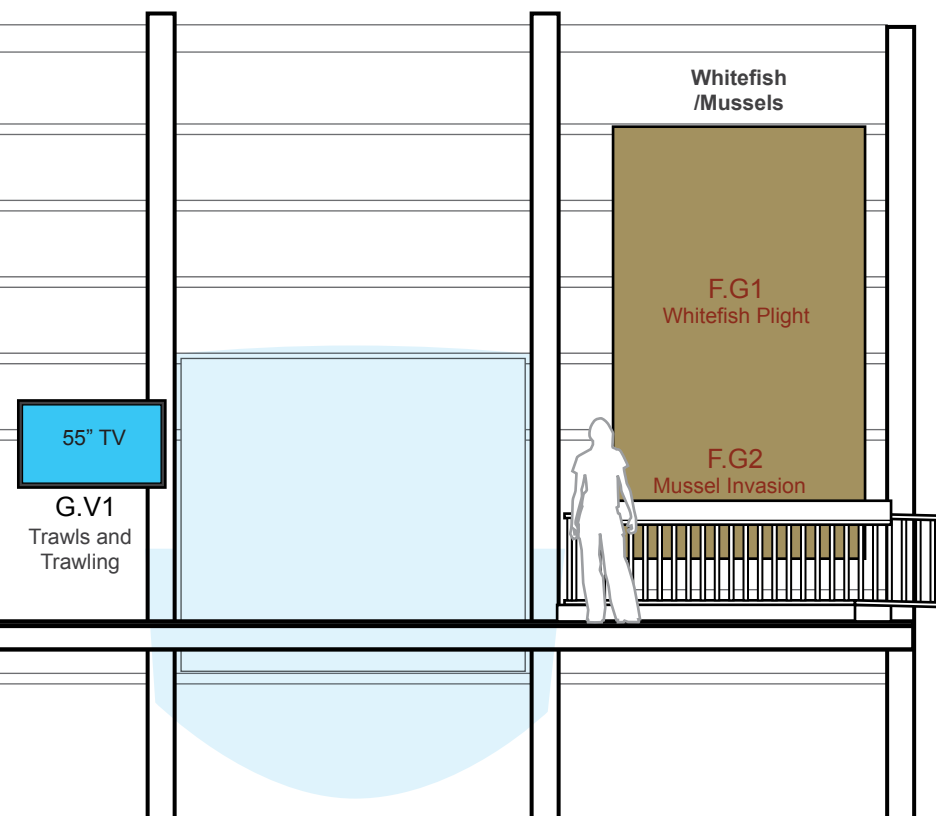


Internal Elevation: RV Chinook North

Scale: 3/16" = 1' - 0"

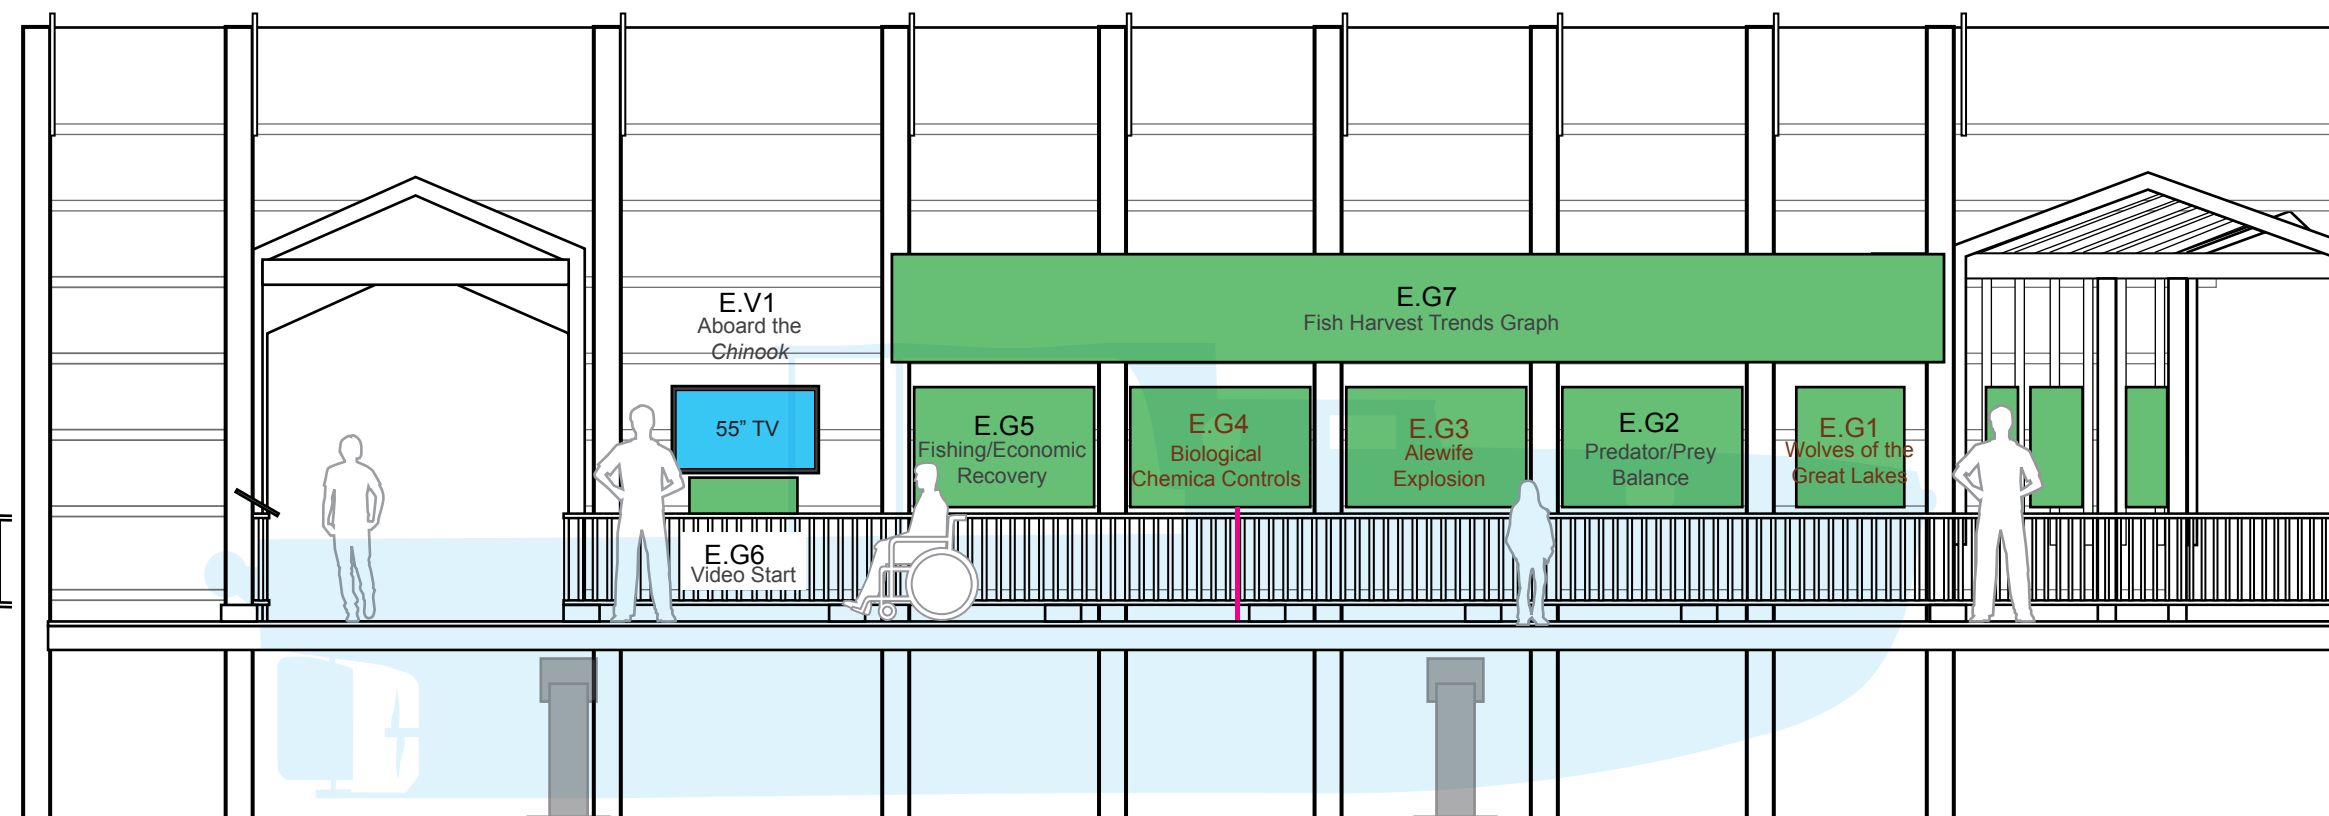

Internal Elevation: RV Chinook East

Scale: 3/16" = 1' - 0"

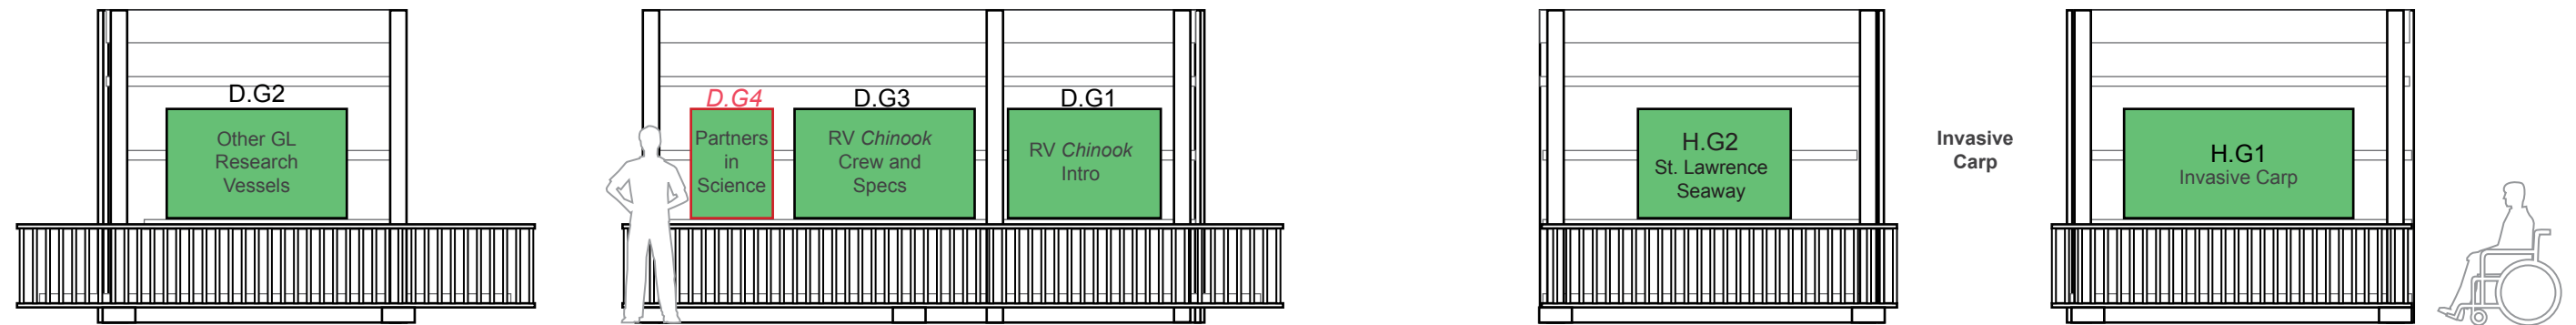


Internal Elevation: Entryway Walls

Scale: 3/16" = 1' - 0"


Internal Elevation: Exitway Walls

Scale: 3/16" = 1' - 0"

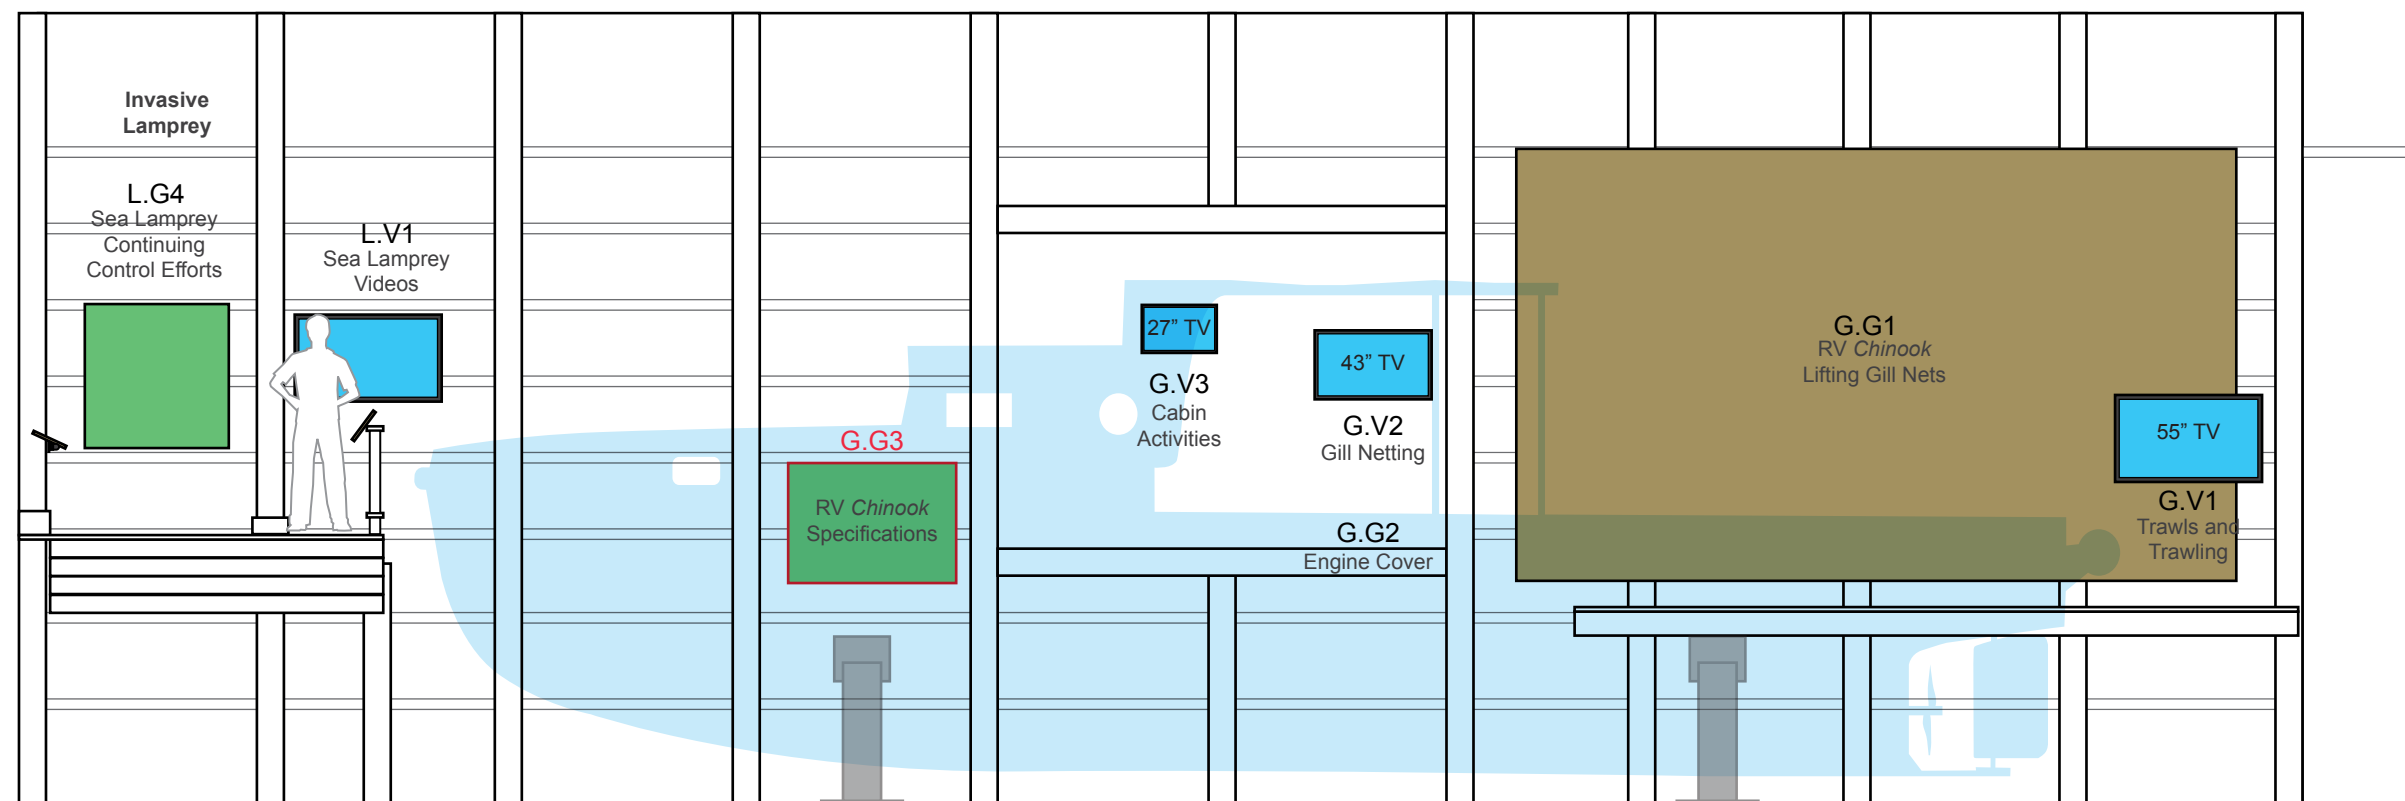


Internal Elevation: RV Chinook West

Scale: 3/16" = 1' - 0"

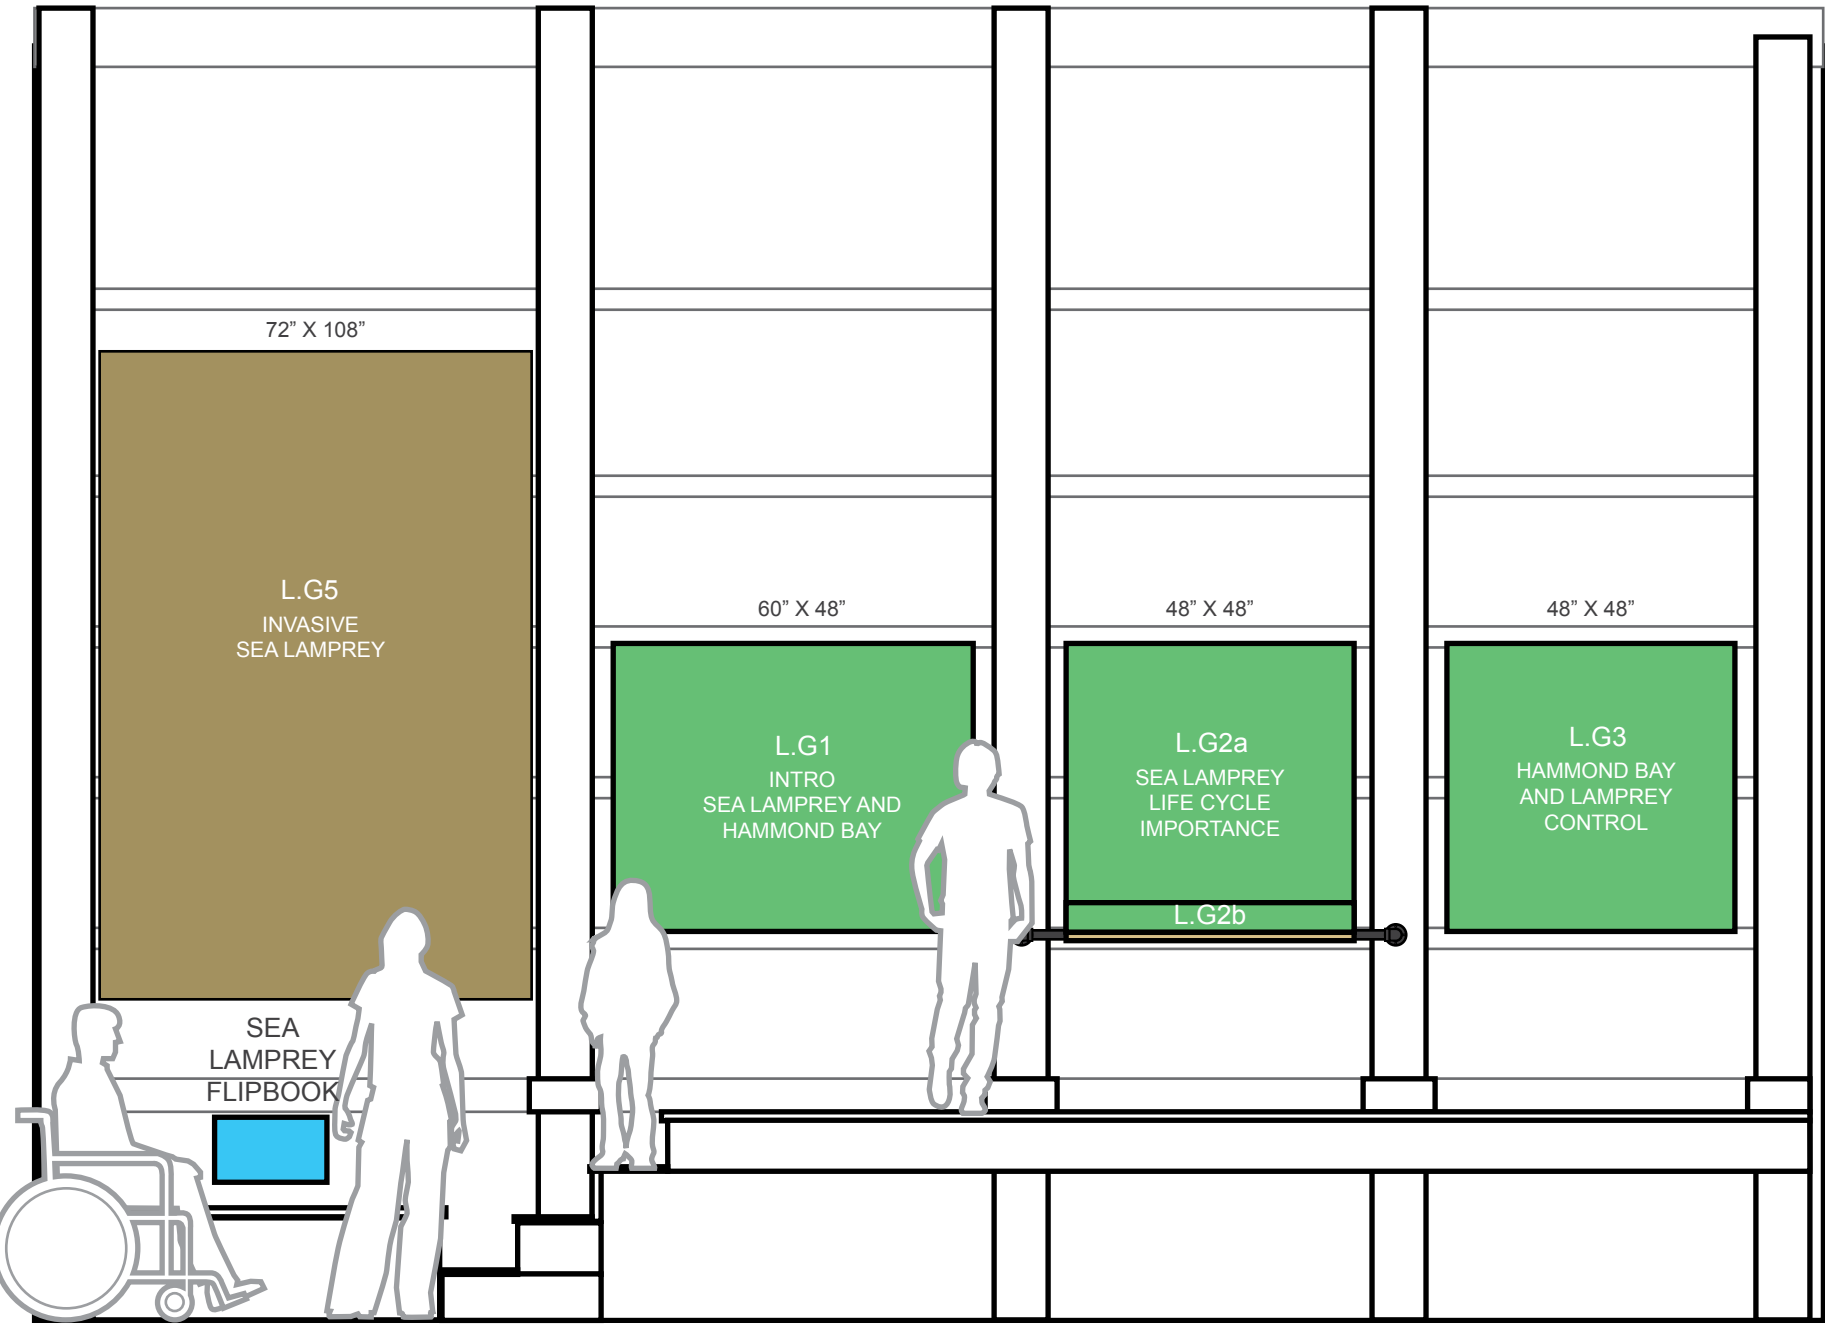

Internal Elevation: Sea Lamprey Exhibits South Wall
 Scale: 3/8" = 1' - 0"

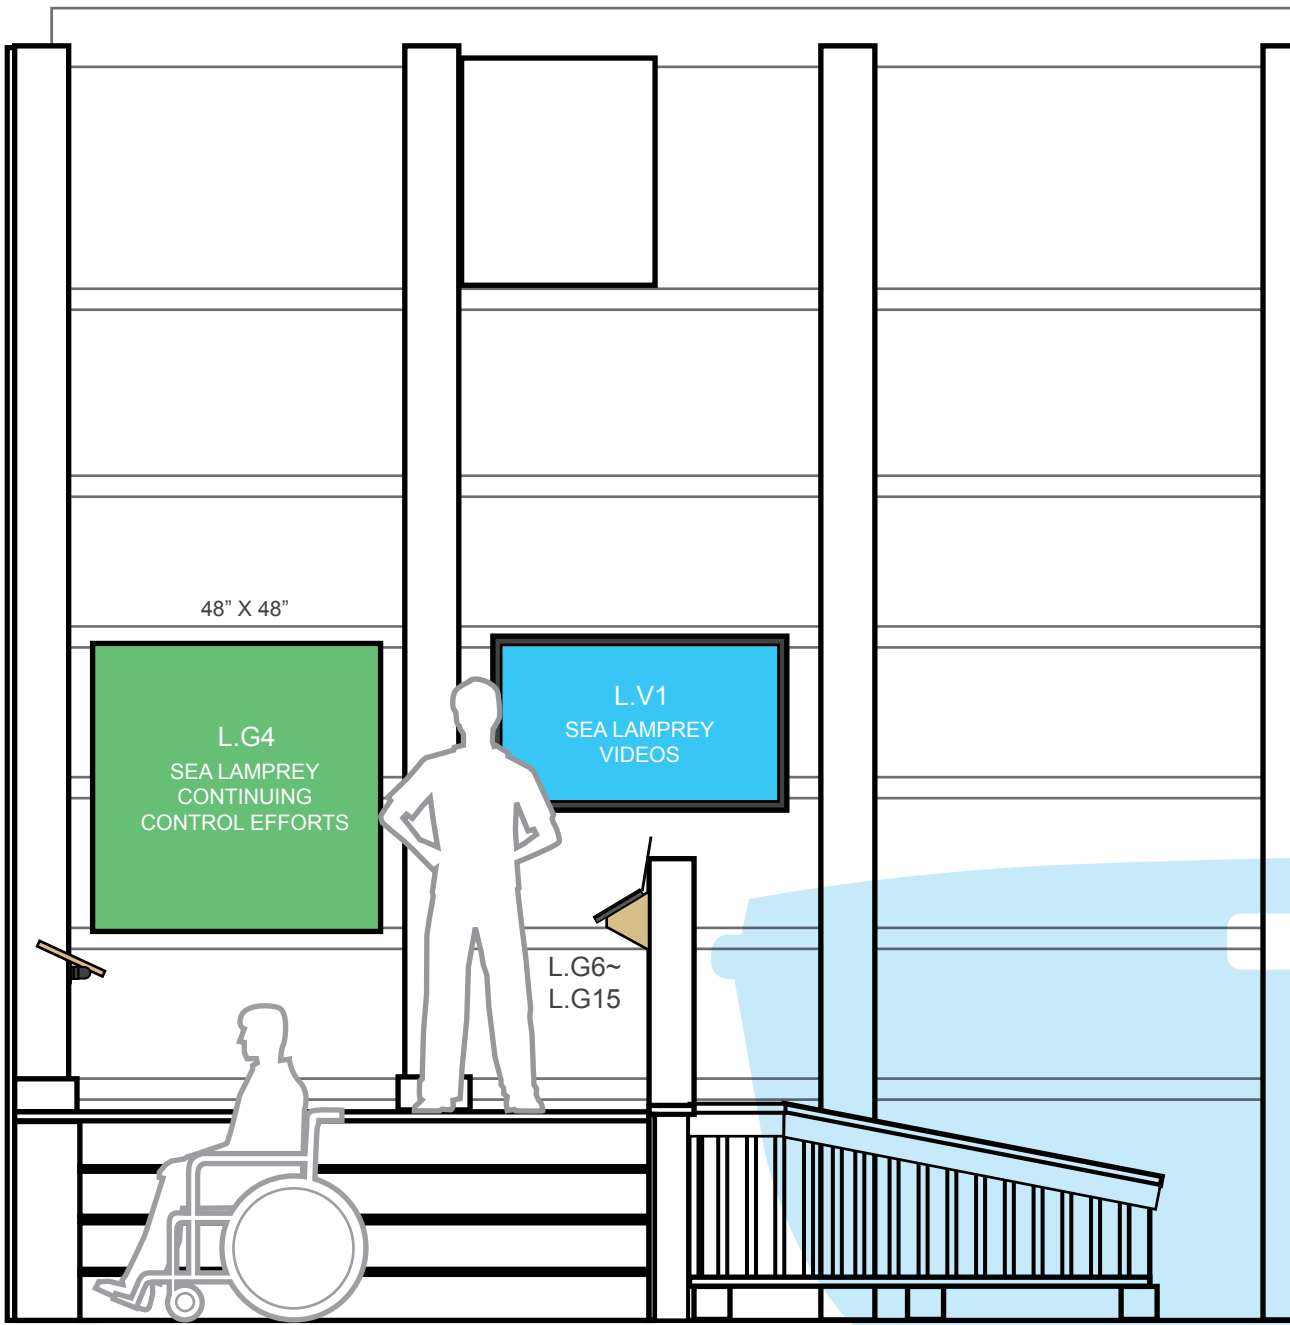

Internal Elevation: Sea Lamprey Exhibits West Wall
 Scale: 3/8" = 1' - 0"